


Hillfield, 119 Junction Road. BL3 4NF.

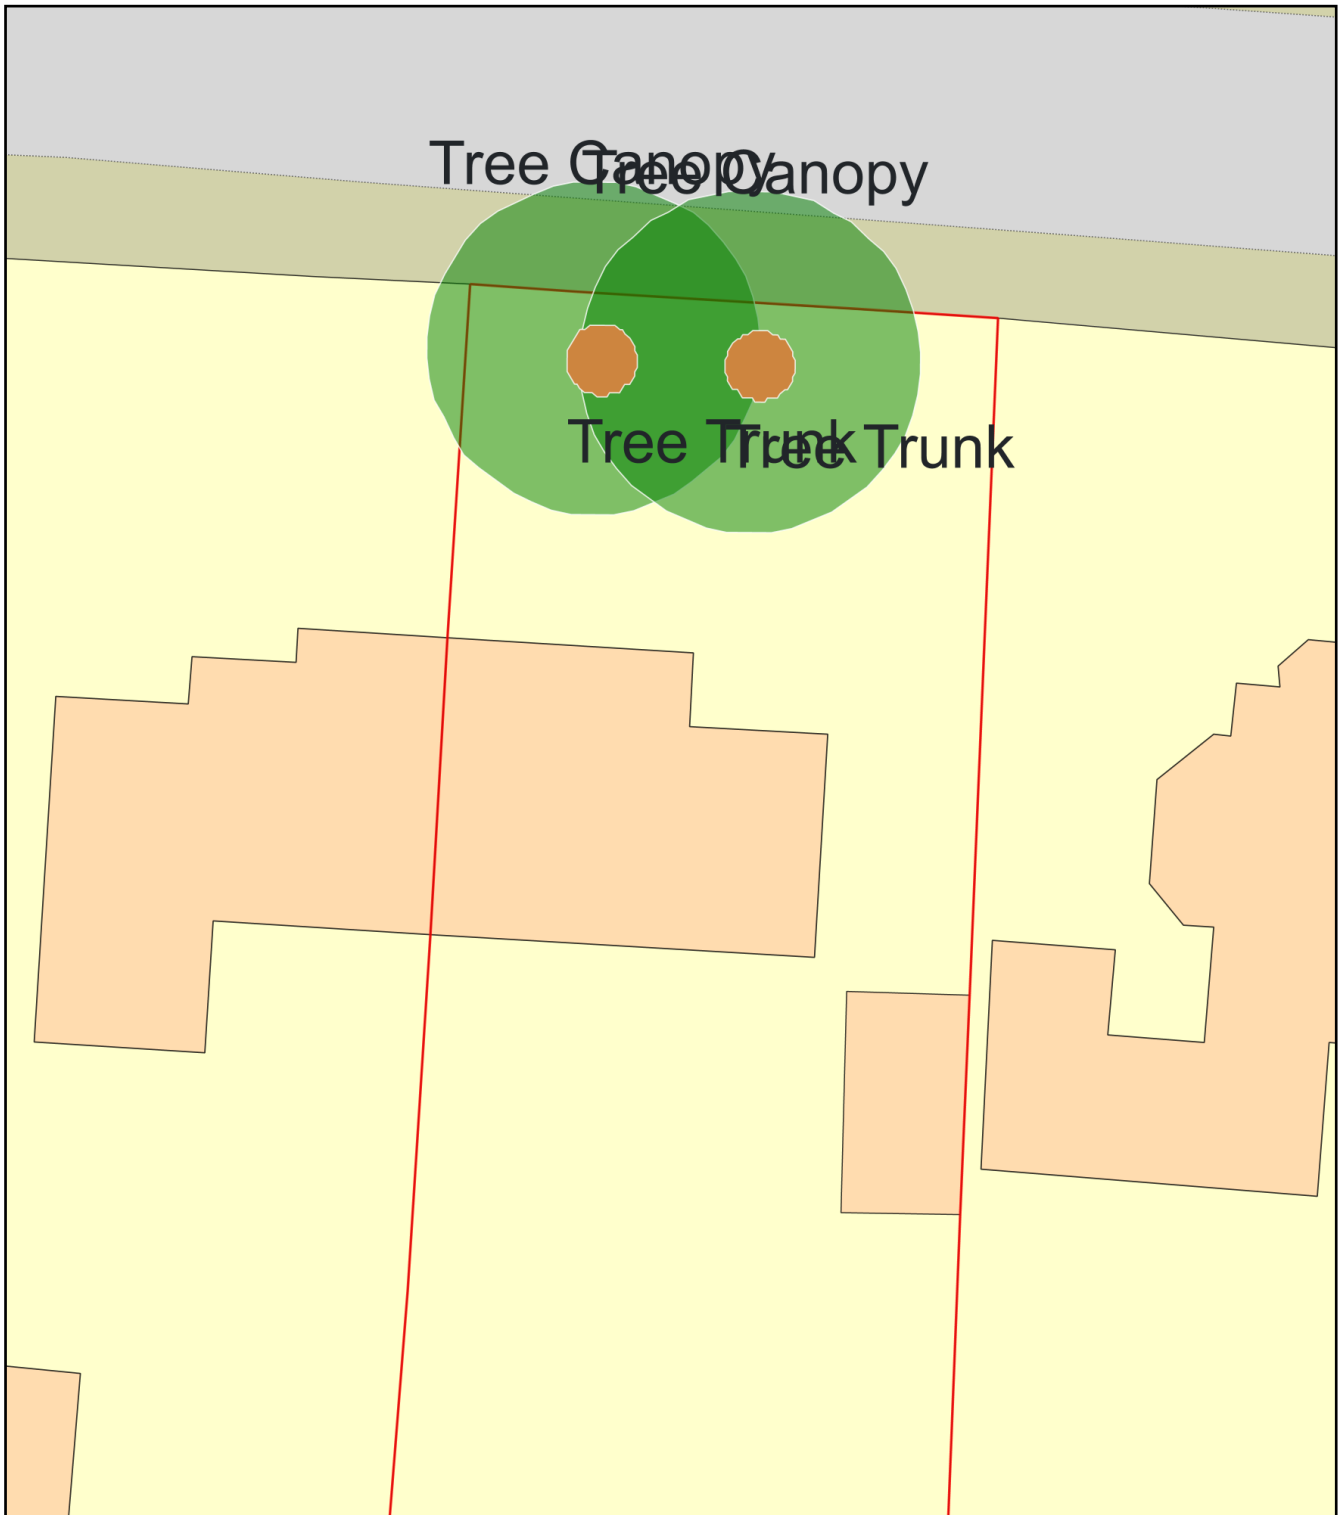

Plan Produced for: Mr. Ian Tickle

Date Produced: 06 Jan 2022

Plan Reference Number: TQRQM22006105633562

Scale: 1:200 @ A4