



DRAWING SCALE IN METRES

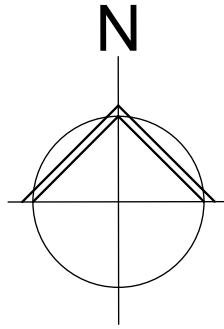

SITE LOCATION  
18 Greville Place

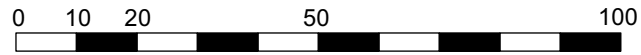

18 GREVILLE PLACE,  
LONDON NW6 5JH

## SITE LOCATION PLAN

SCALE: 1:1250 @ A3  
DATE: OCT 2023

DRAWING NUMBER: **01** Rev.

NOEL WRIGHT ARCHITECTS

Petersfield Hampshire GU32 3LA t: 01 730 264678

e: studio@noelwrightarchitects.co.uk

www.noelwrightarchitects.co.uk

