
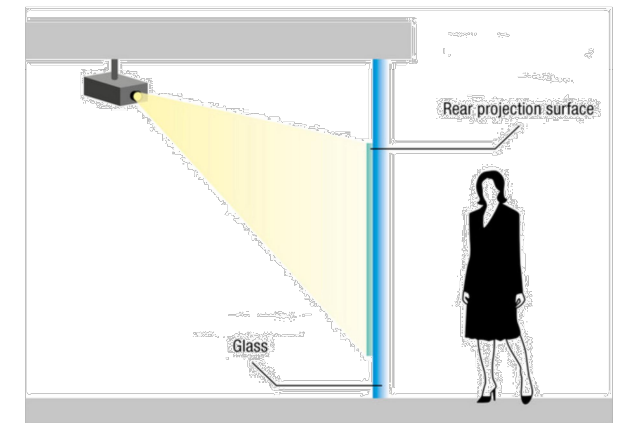


BACK PROJECTION TO ROLL DOWN
TRANSPARENT SCREENS INSIDE THE SHOP.
TEMPORARY PROJECTION SUBJECT TO
BRANDING PURPOSES. MAX ILLUMINANCE OF
600CD/M2.

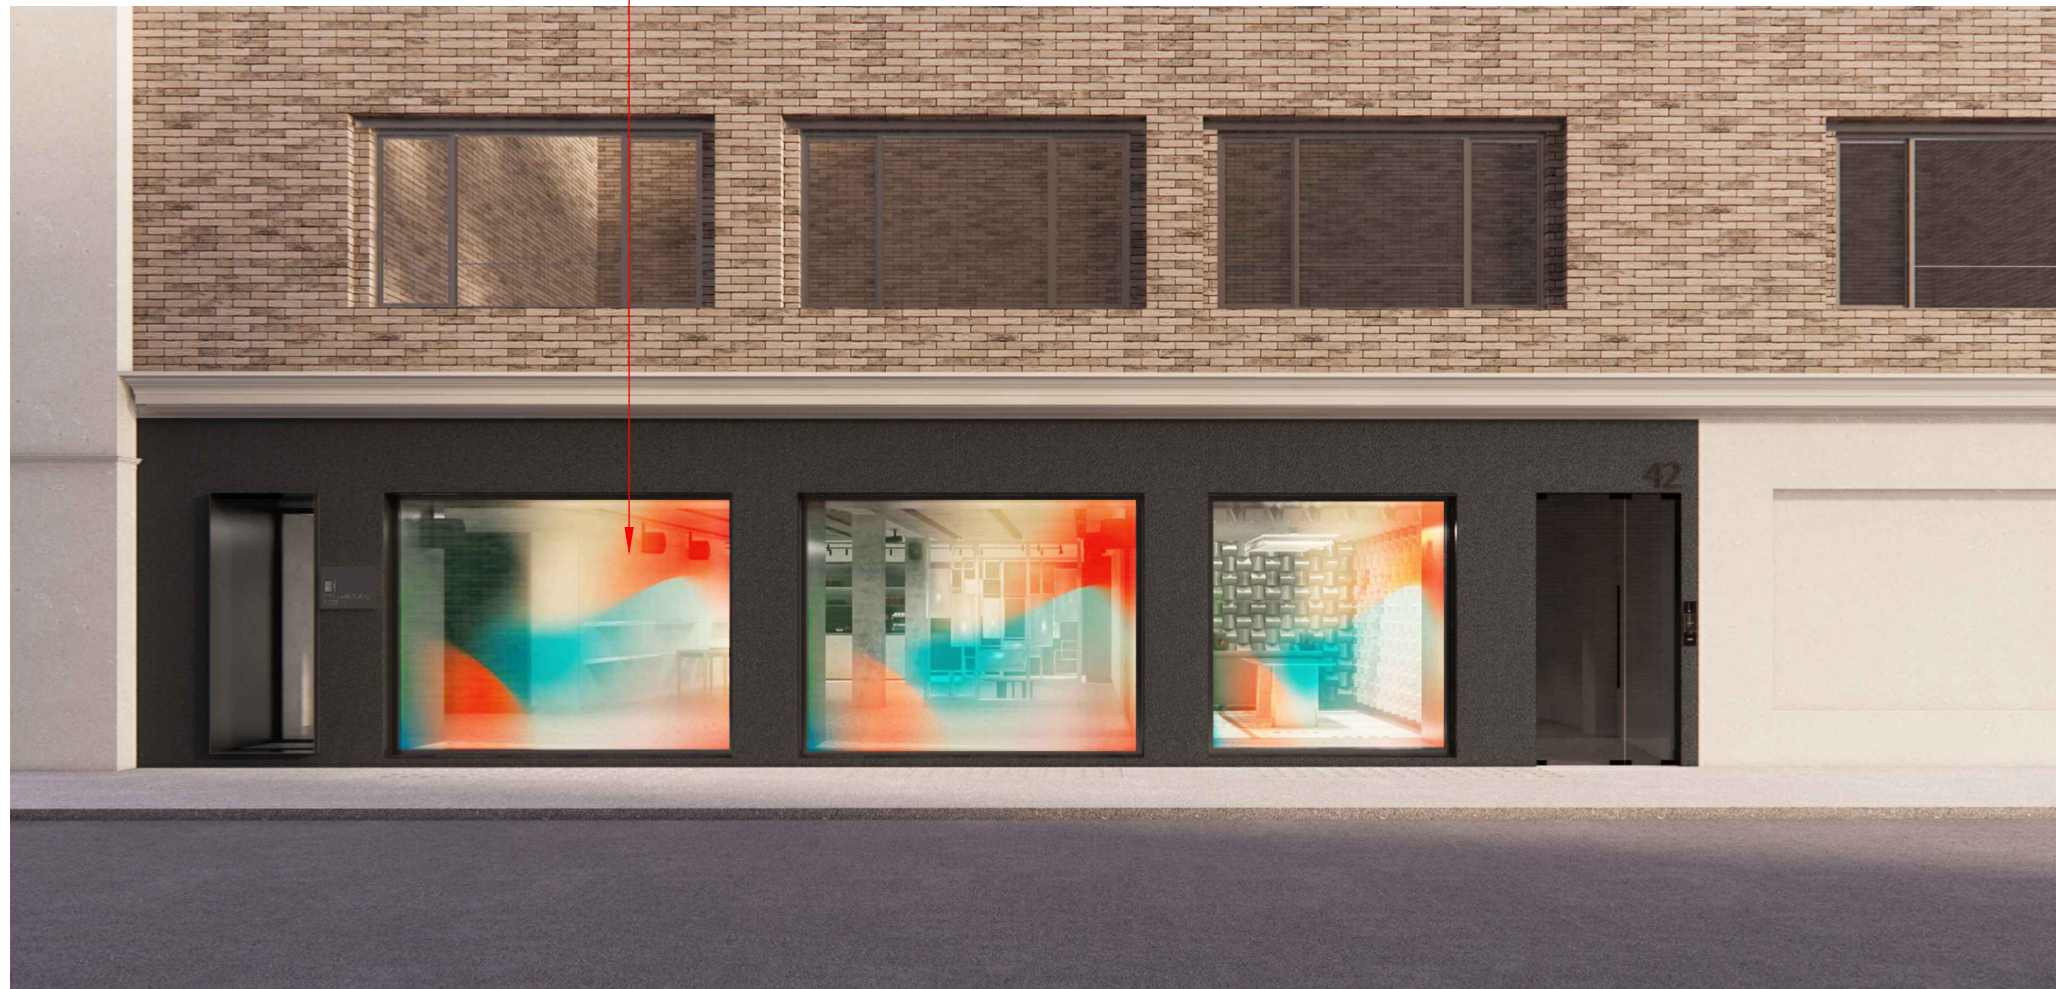

1 PROPOSED FACADE VISUAL: PROJECTION LOCATIONS AND MATERIALS

REV	DATE	REVISION DETAILS	BY	CHECK	NOTES
A	24.07.2023	Amended as per Planning Comments	IK	CT	
B	03.01.2024	Minor Design Amendments	IK	CT	

PROJECT NAME
KEF Great Portland Street

CLIENT
KEF

DRAWING TITLE
Proposed Facade Visual with Projection

PROJECT NUMBER
9496

DRAWING NUMBER
90-009

REVISION
A

FIRST ISSUE DATE
18.04.2023

SCALE @A3

STATUS

CONRAN AND PARTNERS

LONDON
+44 (0)20 7403 8899

HONG KONG
+(852) 2895 6880

CP@CONRAN.COM
CONRANANDPARTNERS.COM

REGISTERED IN ENGLAND NO 2354408
REGISTERED IN HONG KONG NO 68113350

