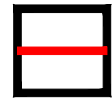
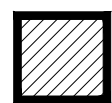

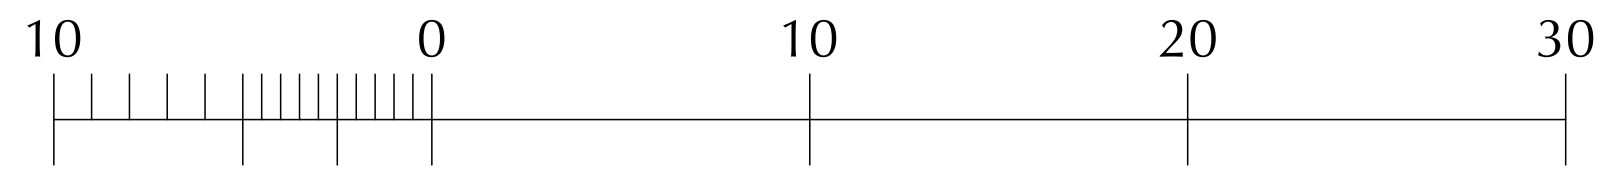


-  site boundaries
-  extension
-  existing building



scale 1:200 at A3

planning			
This drawing is to be used for planning purposes only.			
project			
41 LIMPSFIELD AVENUE			
THRONTON HEATH CR7 6BG			
drawing title			
BLOCK PLAN			
G D ARCHITECTS ■			
MADISON HOUSE 226 HIGH STREET CROYDON CR9 1DF TEL: 020 8405 9782 E: studio@gd-architects.com			
Scale	Project no.		
1:200 AT A3	02178		
Drawing number			
2178_P04			
Date	By	CAD filename	Rev
JAN '24	GD	GA.DWG.02178	© gdarchitects