


DIMENSIONS IN mm - DO NOT SCALE FROM DRAWING - REFER TO ANNOTATION

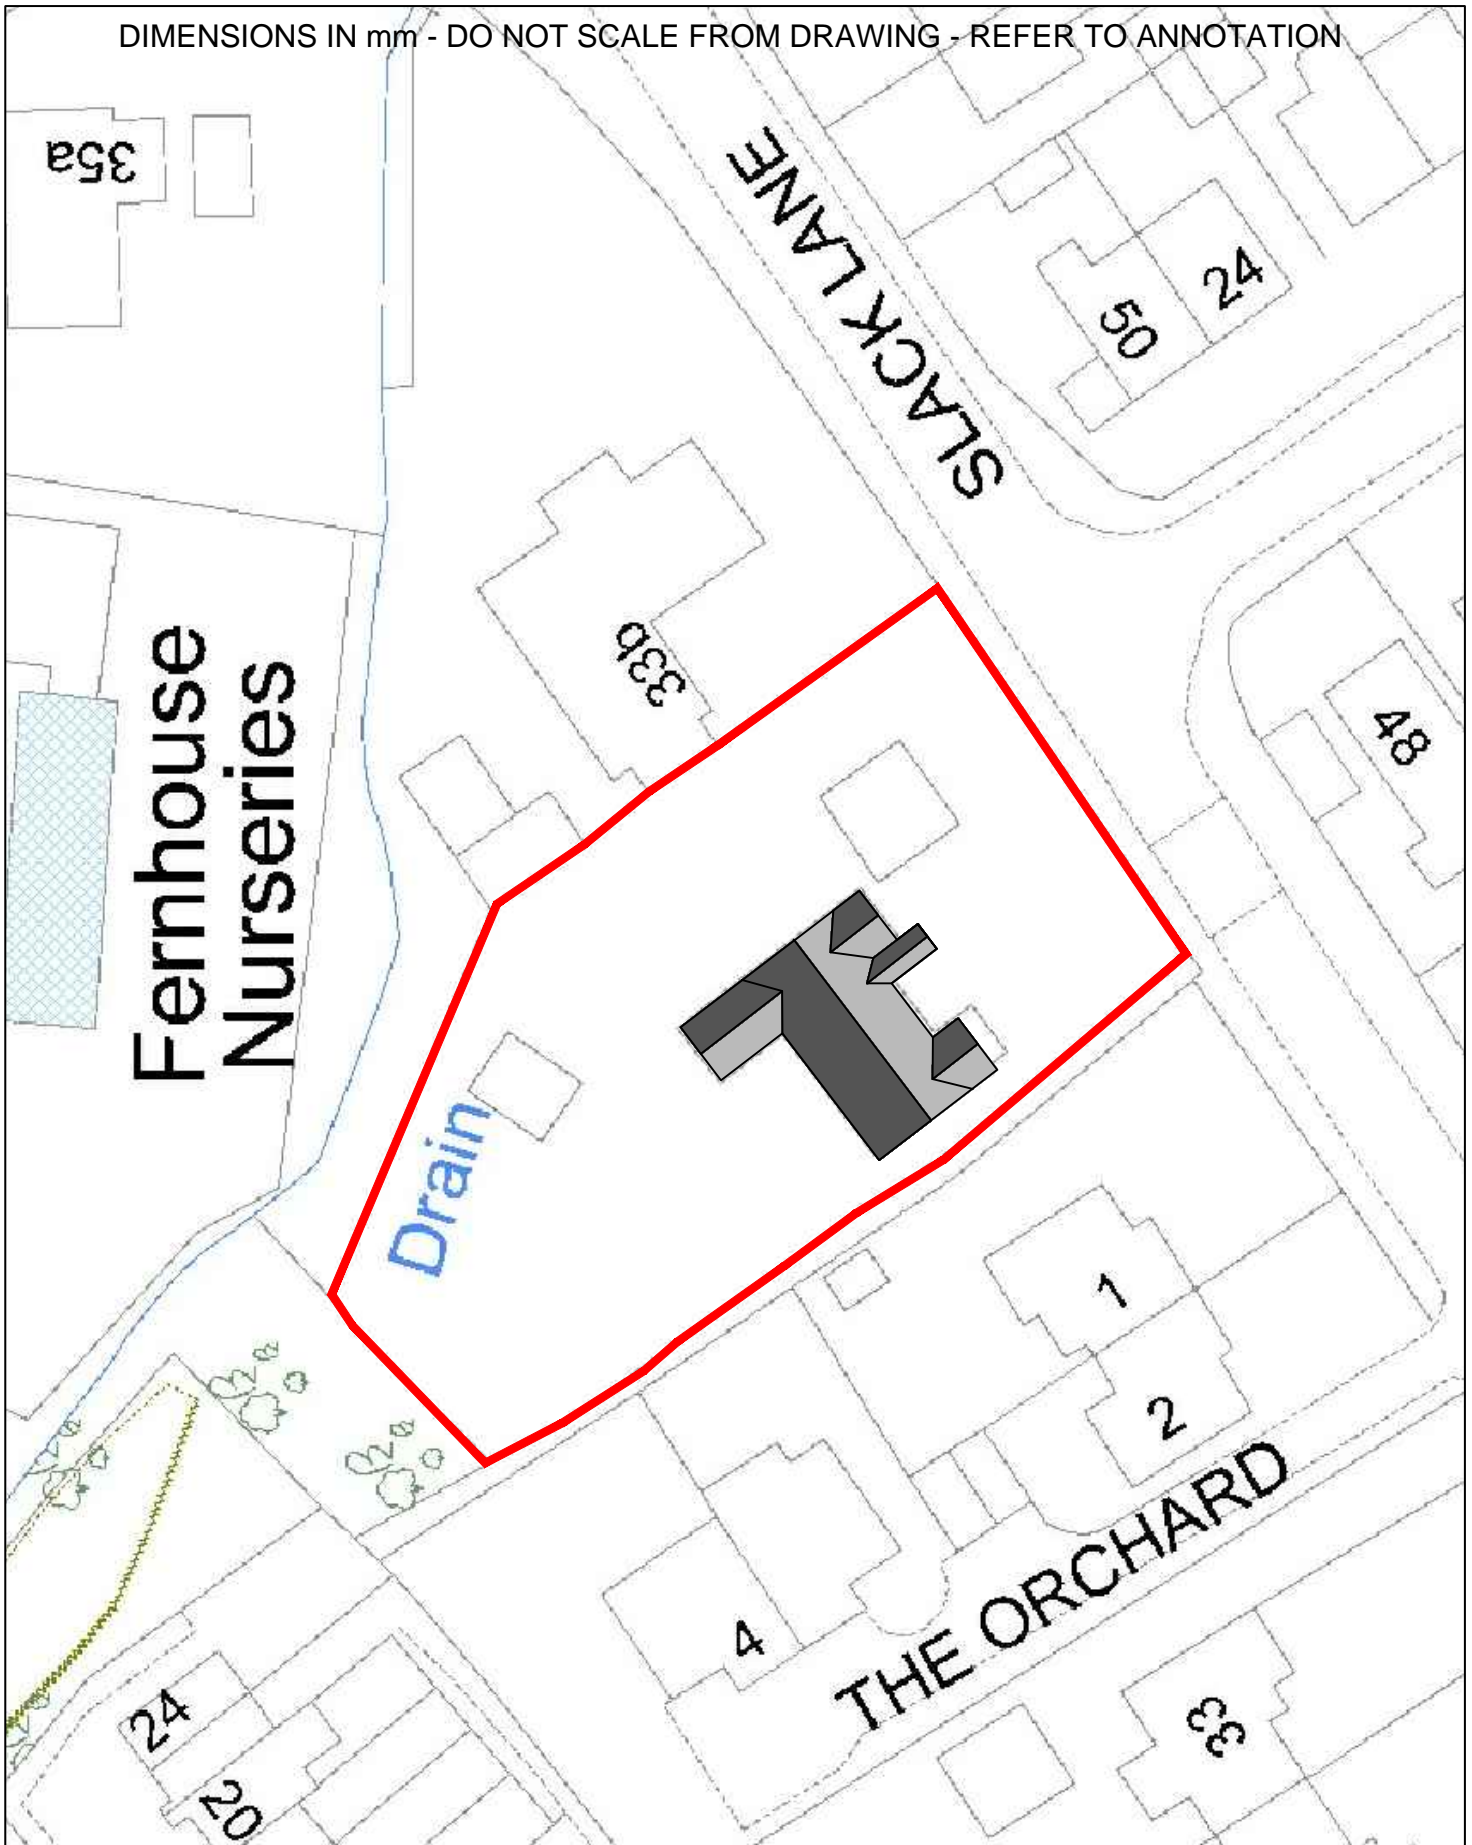

PROMAN
Consultancy

ProMan Consultancy Ltd.
637 DENBY DALE ROAD
CLADER GROVE
WAKEFIELD
WF4 3DL

Tel: 01924 279307
Mobile: 07985 043318

PROJECT MANAGEMENT & ARCHITECTURAL SERVICES
Web: www.promanconsultancy.co.uk EMAIL: info@promanconsultancy.co.uk

Project: 33a Slack Lane,
Crofton
WF41HX

Drawing Title:
Block Plan

Project No. 1523

Drawing No. 1523-11

Revision: 01

Drawn: DK

Date: Jan 24

Scale: 1:500@A4