

NEIGHT TO REWORK PITCHED ROOF EDGE TO ALLOW BRICK FACING CONSTRUCTION REFER ALSO SECTION

REFER SECTION STRUCTURE TO SPAN ON NON PARTY WALL

W01 SASH TO MATCH WINDOWS ON MAIN HOUSE ADJACENT . REFER DETAILS


ALL WINDOW AND DOOR SECTION TO BE PAINTED TIMBER AS DETAILS 858 A 09

BRICKWORK TO MATCH ADJACENT APPEARANCE IN FORM COLOUR , JOINT SIZES . SAMPLE TO VBE PROVIDED

DOTTED LINE INDICATE SECTION FORM

REFER TO PLAN FOR RAINWATER DISPERSAL PC HOPPER AND 75MM DOWNPIPE

ELEVATION 1

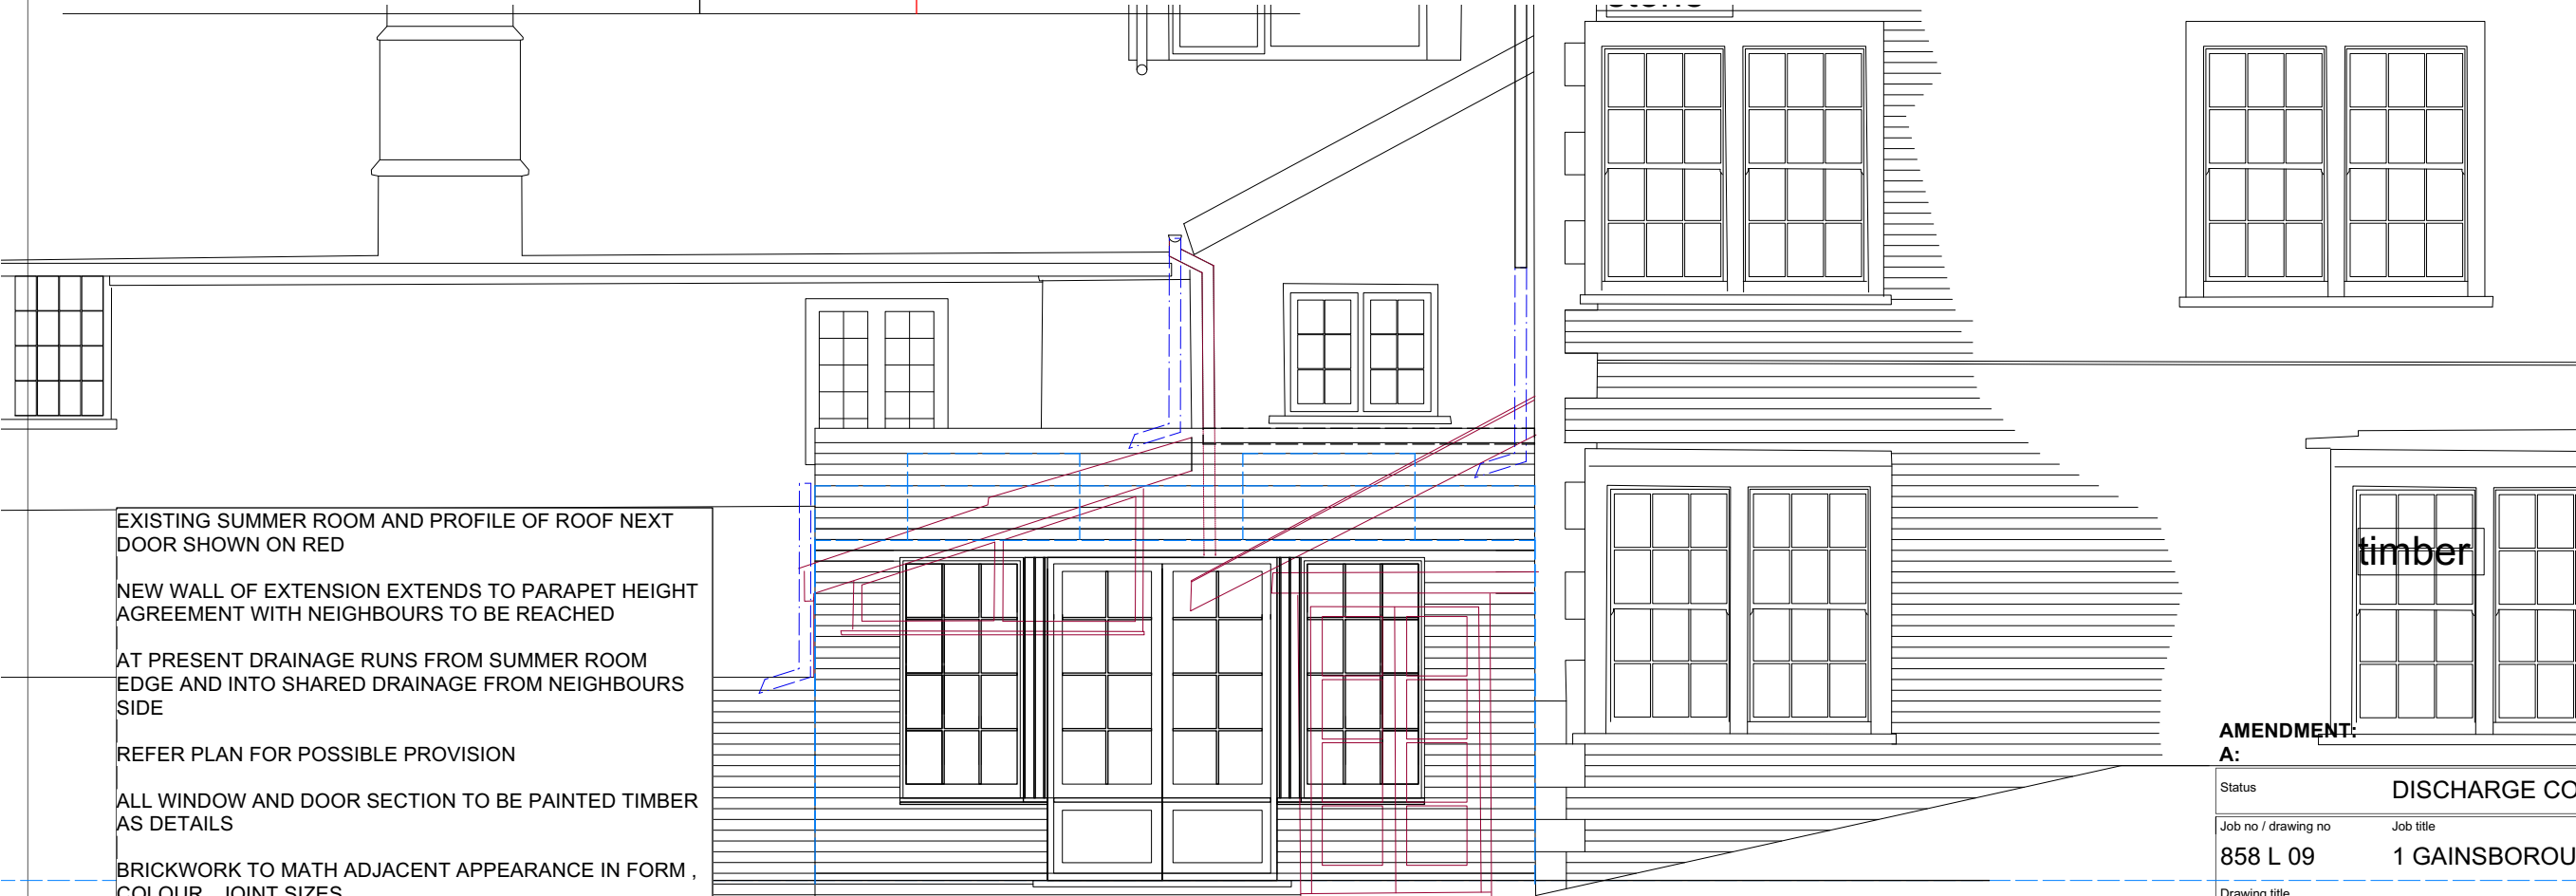

EXISTING SUMMER ROOM AND PROFILE OF ROOF NEXT DOOR SHOWN ON RED

NEW WALL OF EXTENSION EXTENDS TO PARAPET HEIGHT AGREEMENT WITH NEIGHBOURS TO BE REACHED


AT PRESENT DRAINAGE RUNS FROM SUMMER ROOM EDGE AND INTO SHARED DRAINAGE FROM NEIGHBOURS SIDE

REFER PLAN FOR POSSIBLE PROVISION

ALL WINDOW AND DOOR SECTION TO BE PAINTED TIMBER AS DETAILS

BRICKWORK TO MATH ADJACENT APPEARANCE IN FORM , COLOUR , JOINT SIZES

ELEVATION 2

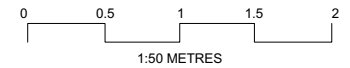

AMENDMENT:  
A:

DATE  
00.00.00

Status	DISCHARGE CONDITIONS			
Job no / drawing no	858 L 09	Job title	1 GAINSBOROUGH	
Drawing title	Summer Room Elevations			
Date	Sheet	Scale	Drawn by	Checked by
00-00-00	A3	1:50	ST	ST

