




Figured dimensions only are to be taken from this drawing. All dimensions are to be checked on site before any work is put in hand.

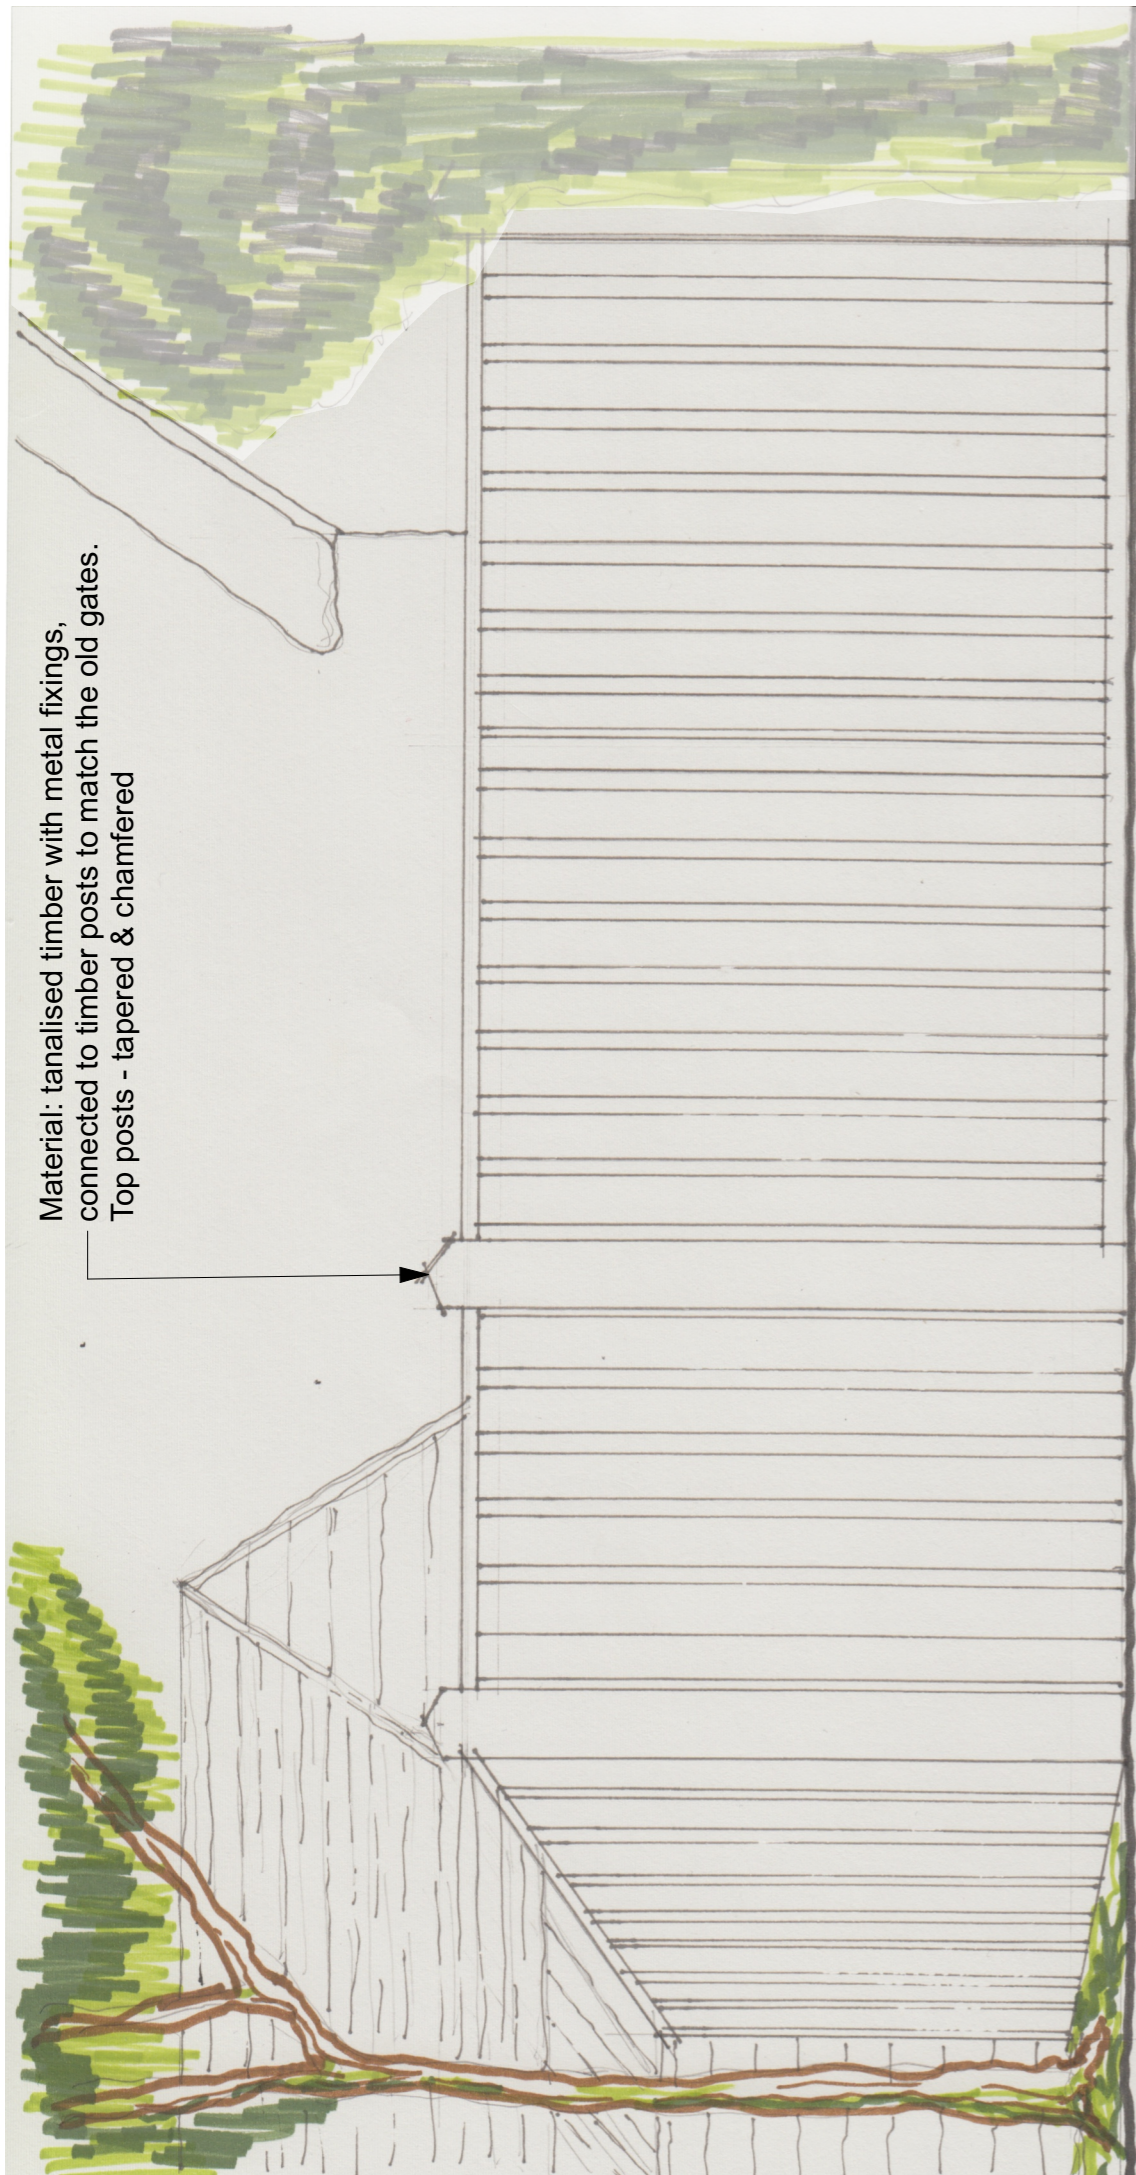

ELEVATION GATES
PROPOSED GATES
SC. 1:20

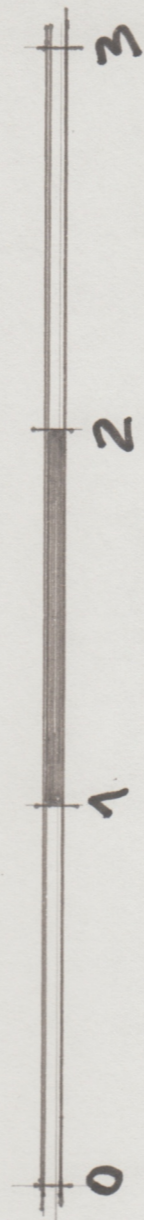

PROPOSED GATES - PLAN
SC. 1:20

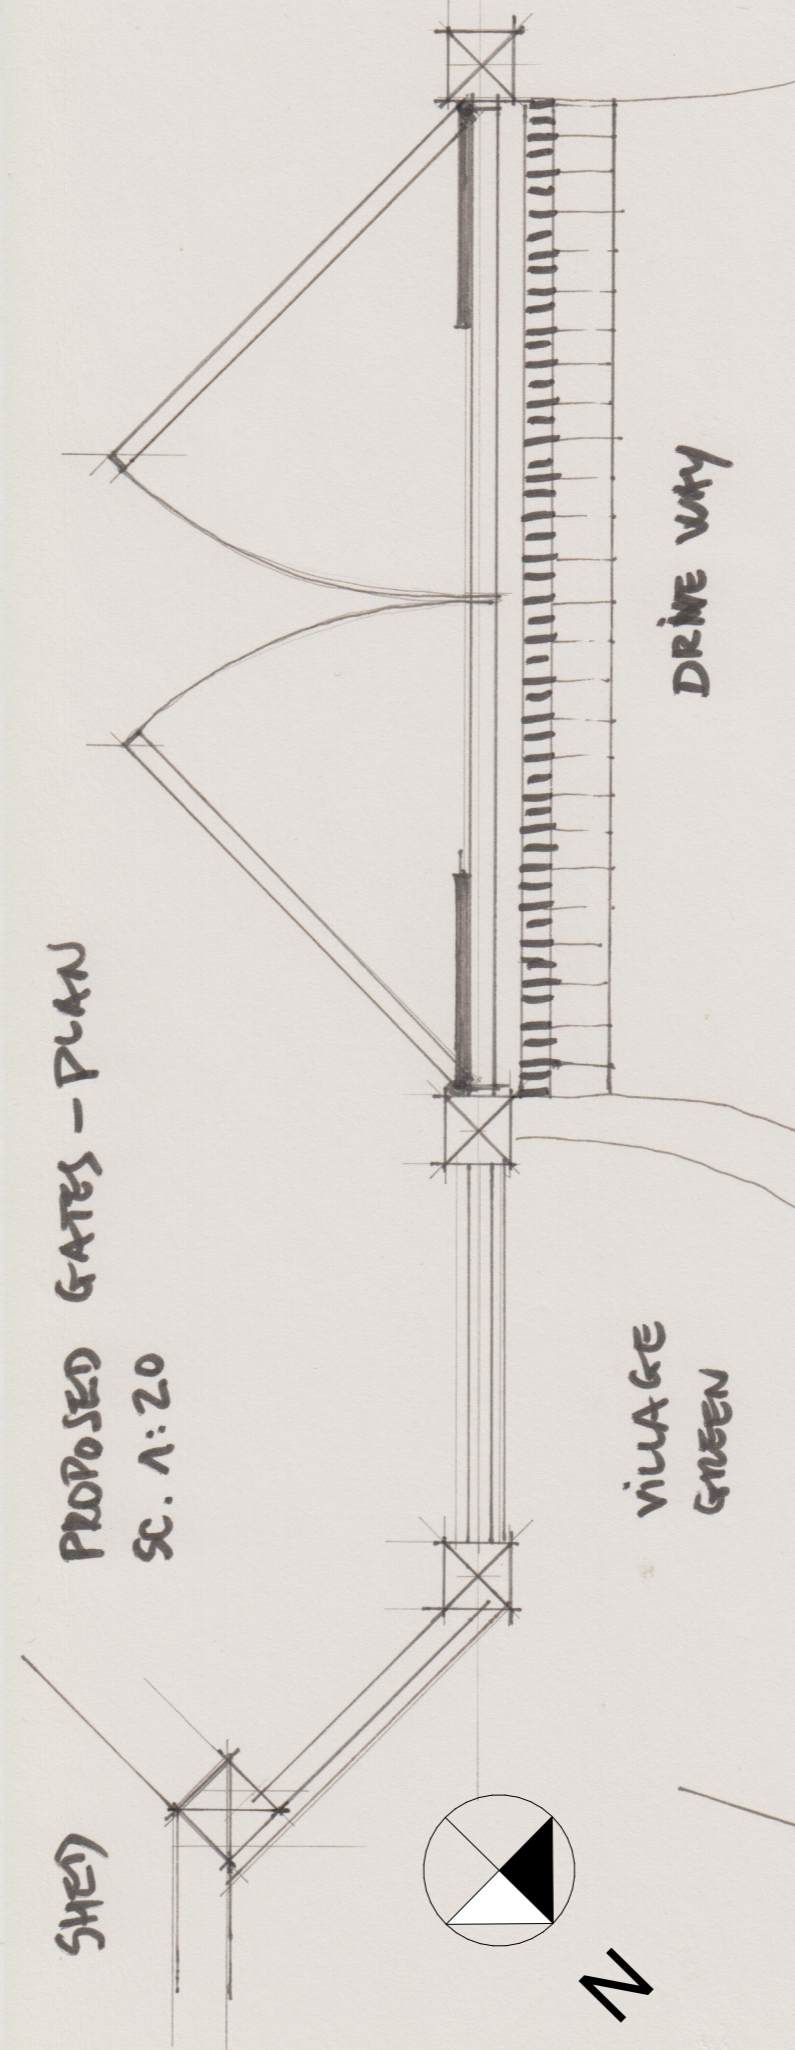

Rev	By	Layout Comment	Date
00	CI		03/01/2024



88 Brighton Road,
Horsham
West Sussex, RH13 5DE

07876 480079
carmina@luxarchitecture.co.uk
Client's name

Mr. Roy Teo

Job title
The Thatched Cottage
Erection of Gates and Fence

Drawing title
Proposed Entrance Gates - Plan & Elevation

Scale
1:20 @A3

Drawn	Checked	Date
CI	CI	03/01/2024
Job No	Drawing No	Rev
2303	200-103	00

Status
Information