

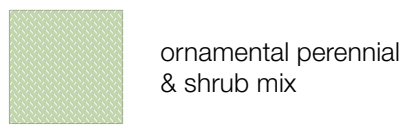
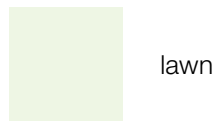
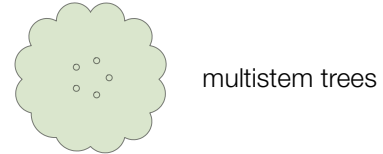


Highfields Soft Landscaping


Key

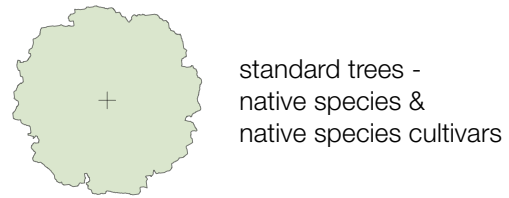

Typical Species Mix:
Calamagrostis sp., *Cornus sanguinea cv.*,
Eurybia sp., Ferns, *Geranium*
macrorrhizum cv., *Lavandula angustifolia*
cv., *Mahonia aquifolium*, *Miscanthus sp.*,
Salvia sp., *Sarcococca confusa*, *Verbena*
bonariensis

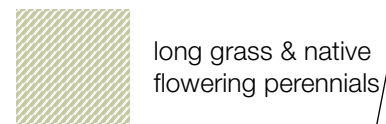

Suggested Mix:
Emorsgate Seeds 1:1 EH1 Hedgerow
Mixture : EM2 Standard General Purpose
Meadow Mixture

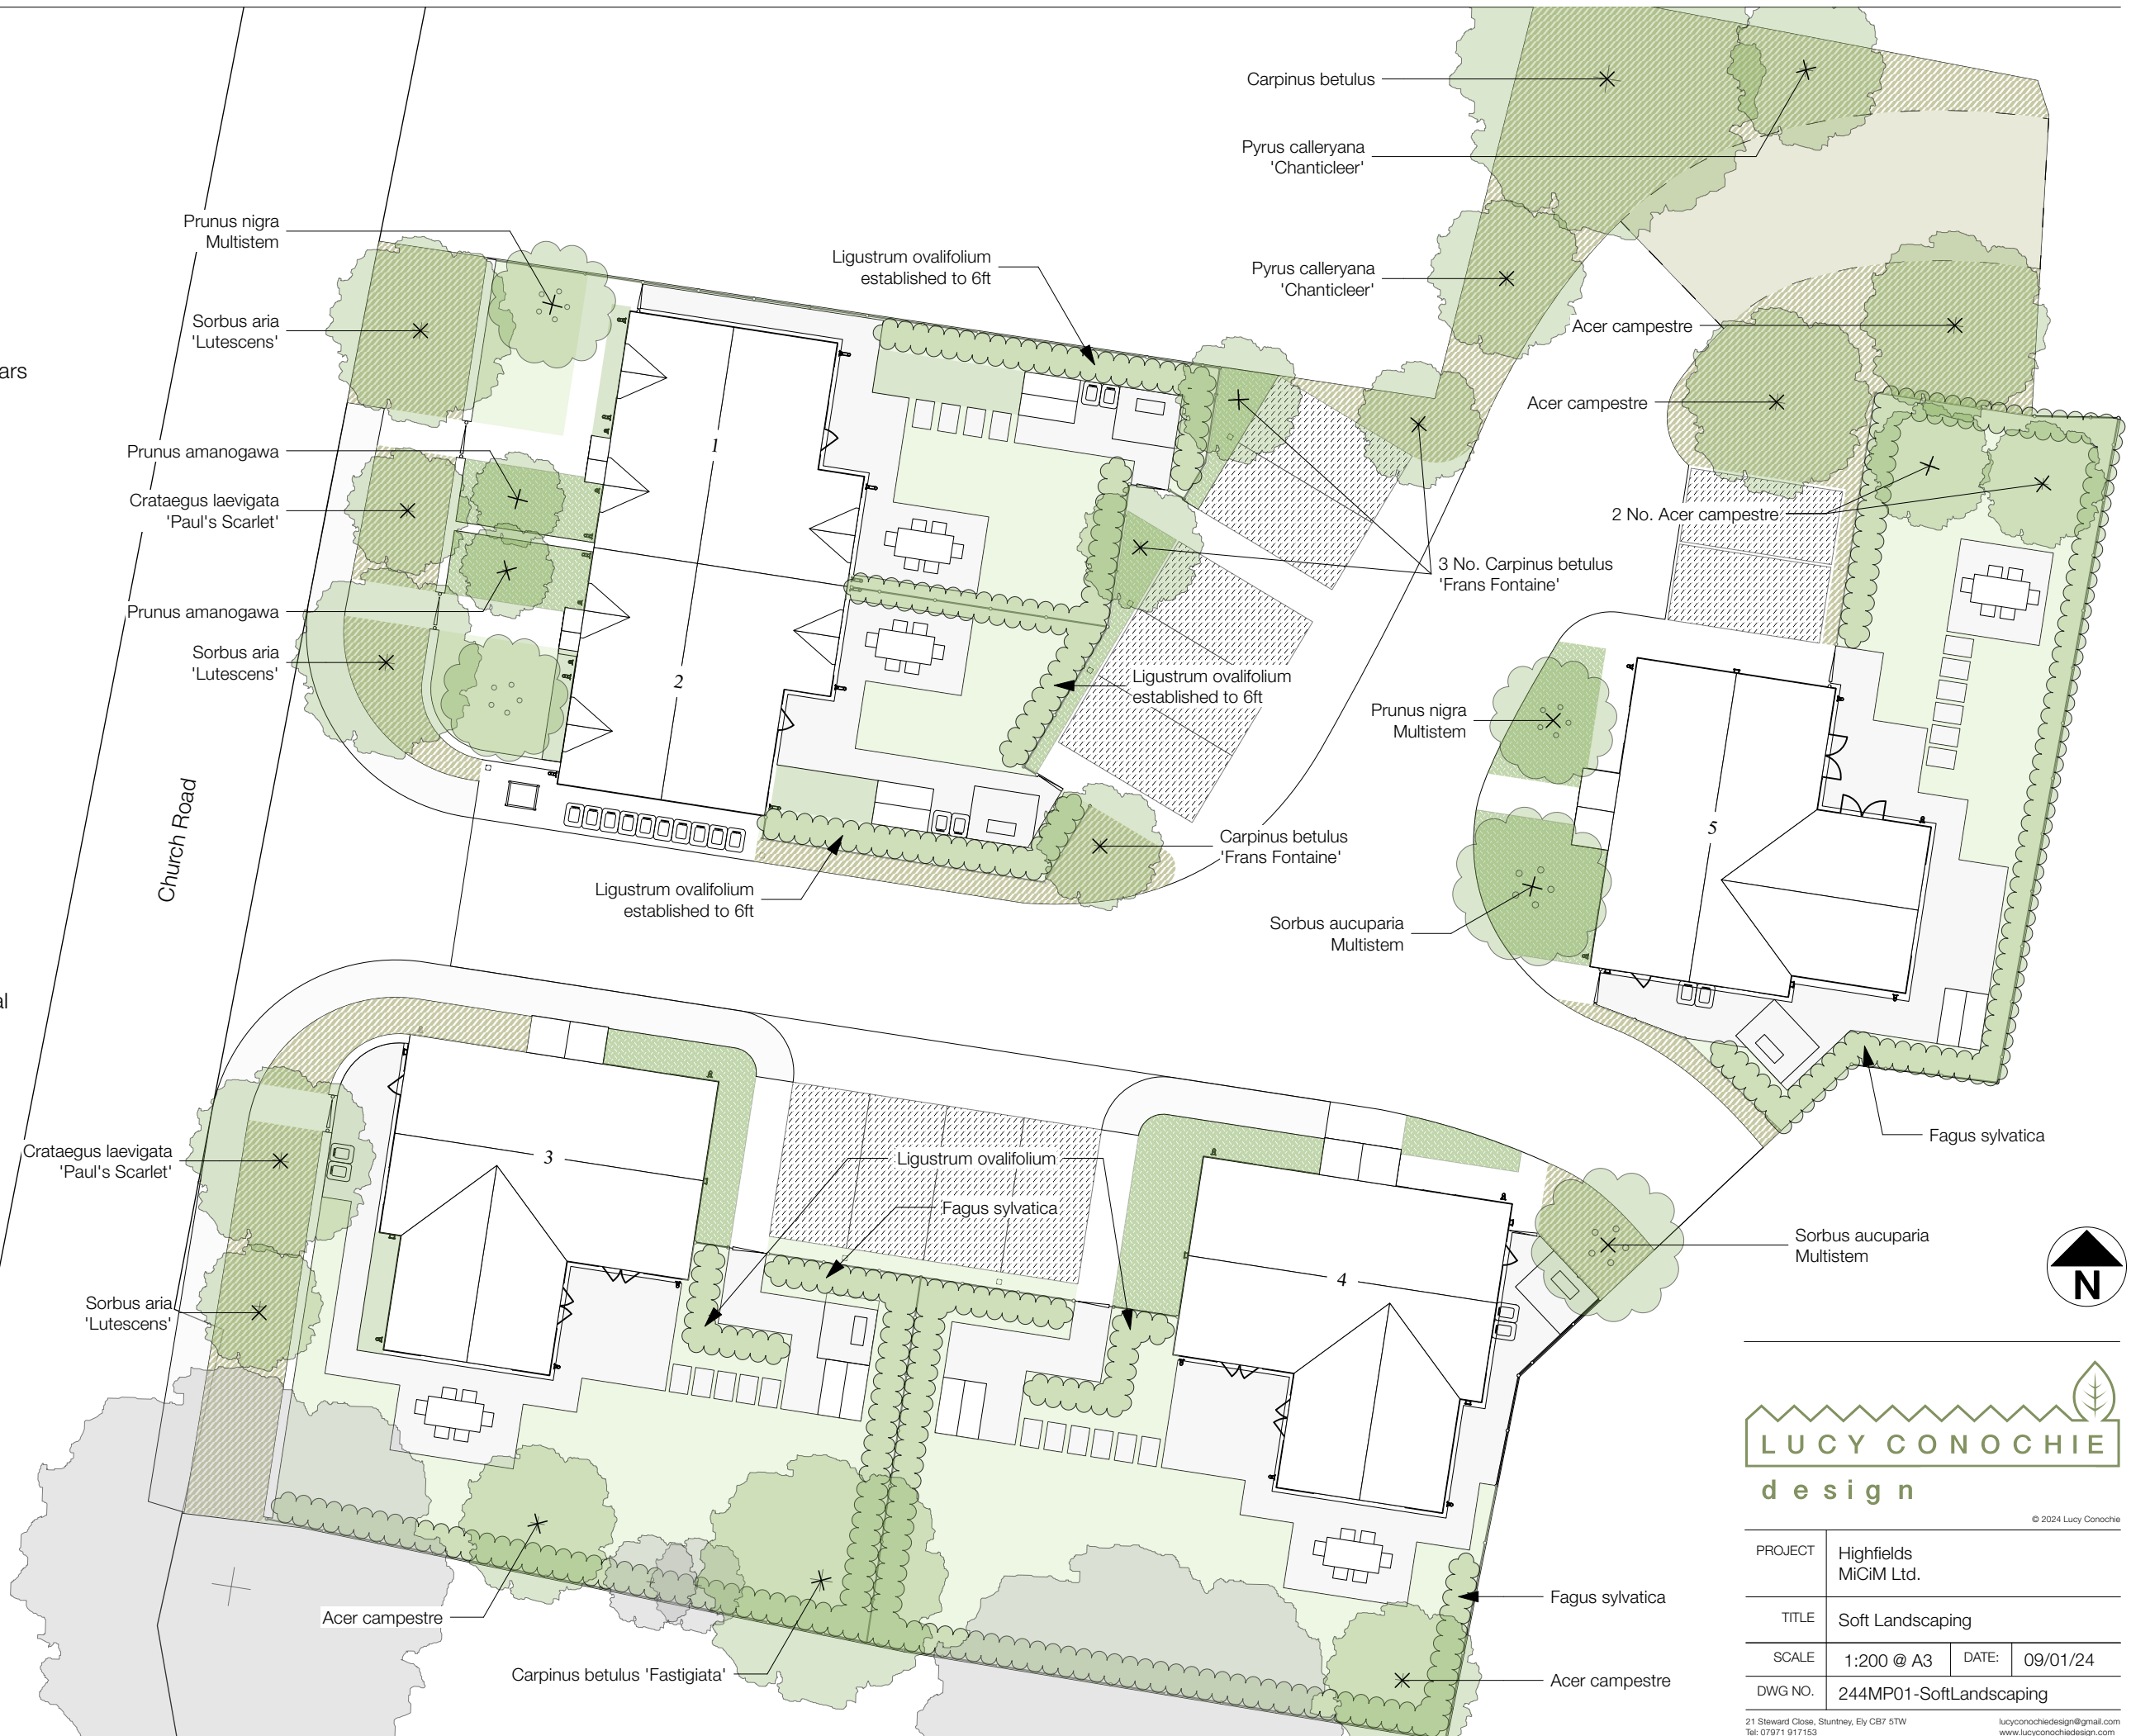

PROJECT	Highfields MiCiM Ltd.		
TITLE	Soft Landscaping		
SCALE	1:200 @ A3	DATE:	09/01/24
DWG NO.	244MP01-SoftLandscaping		