

GDG

Client
Mrs. F Gove & Mr A Light
Olde Well Cottage
109 Station Road
Brize Norton OX18 3PT

Project
PROPOSED BEDROOM
EXTENSION

Drawing Title
block and site

Drawing Detail

Scale @ A3 - 1:1250 / 1:500

Drawing No JT-SB-06

Drawn by GG

Date 18/01/2024

Contact G Greenwood


m.0748 3873 045

gdgplan@btinternet.com



Location Plan

Scale 1:1250

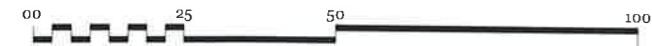


OS 2022 100038864

GDG



Block Plan

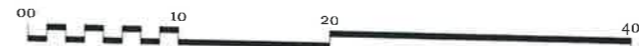

Scale 1:500