


FRONT

SIDE

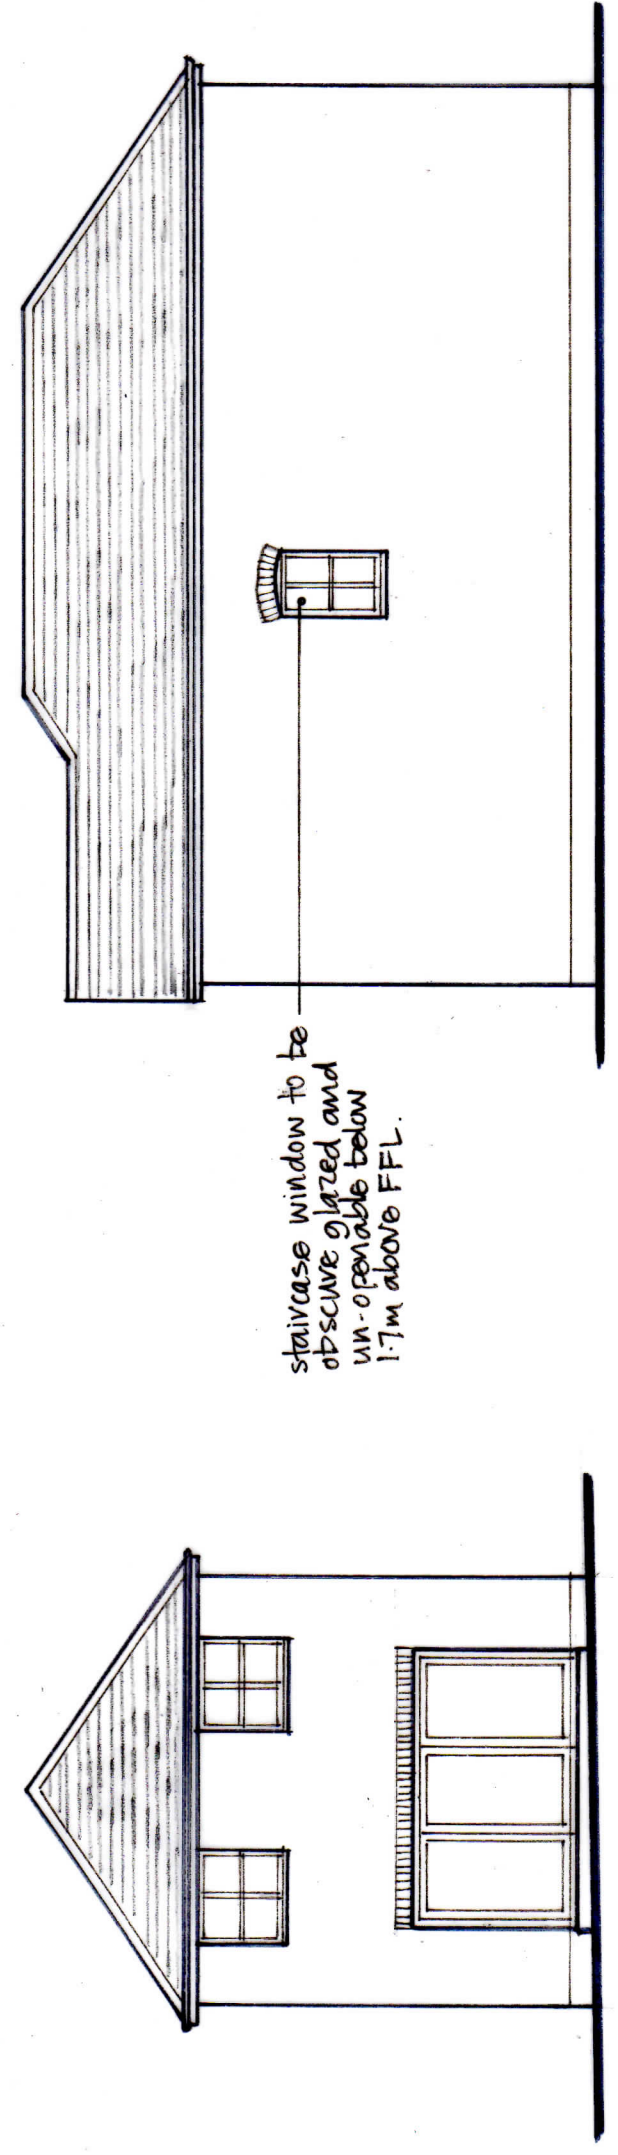

REAR

SIDE



PROPOSED NEW DWELLING	
2, PONDME COTTAGES	
ANCHOR HILL, KNAPHILL	
SURREY	
GWZI 2HL	
for: Mr. P. VAN ENSOM	
ELEVATIONS	
1/100 @ A3	Nov. 2023
Dwg. No. PC/02	