


LOCATION PLAN 1:1250 @A3. 0 10 20 30 40 50 60 metres

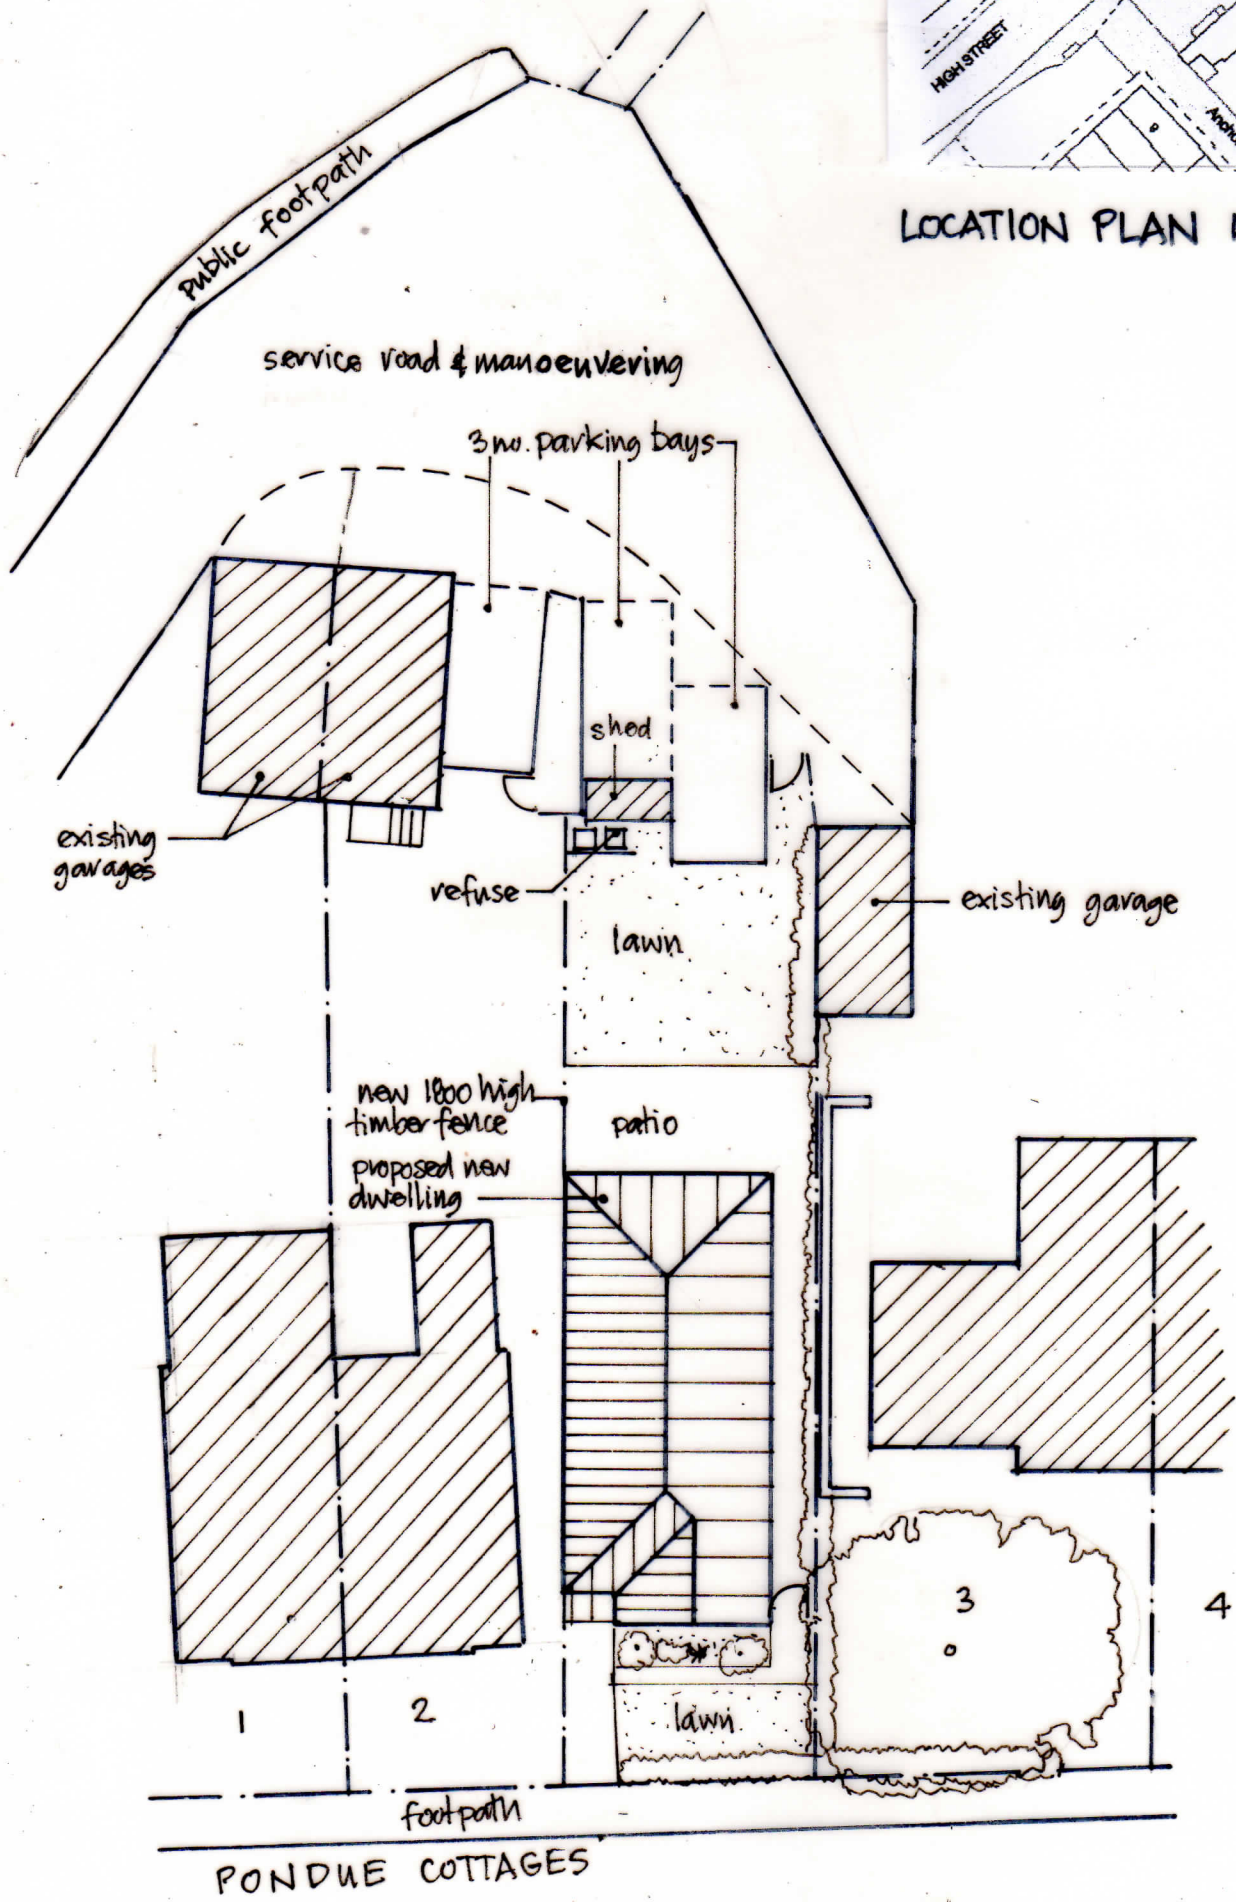

PONDUE COTTAGES  
ANCHOR HILL

A. 20 Jan 2024. Location plan boundary corrected.

REVISIONS:

0 1 2 3 4 5 6 7 8 9 10 metres

PROPOSED NEW DWELLING 2, PONDUE COTTAGES ANCHOR HILL, KNAPHILL SURREY GU21 2HL	
for: Mr. P. VAN EUSOM	
SITE & LOCATION PLANS	
1/200 @A3	Nov. 2023
Dwg. no. PC/05 A	