


Yellow.

NOTES

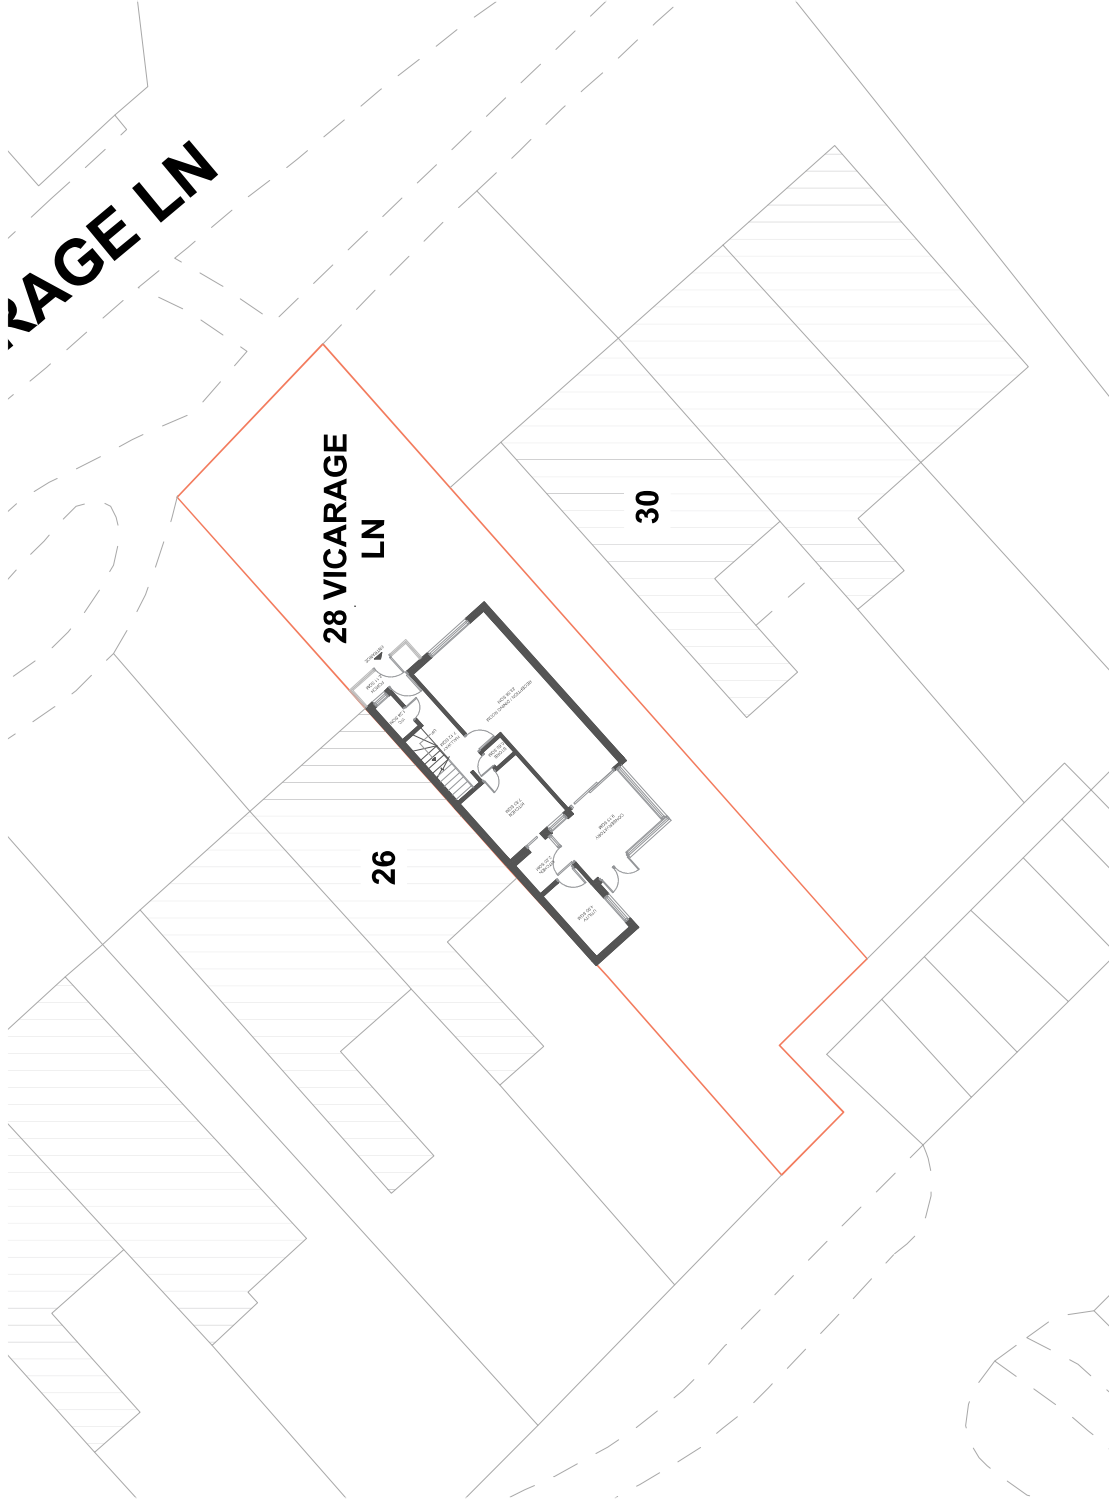

NO	DATE	REVISIONS


VALID FOR CONSTRUCTION IF STAMPED AND SIGNED BY ARCHITECT
PROJECT STAGE: CERTIFICATE OF LAWFULNESS



KEY PLAN
PROJECT
28, Vicarage Ln
Hemel Hempstead,
HP3 0LP, UK

DRAWING TITLE
EXISTING SITE PLAN


1:200 @ A3	SCALE
11-NOV-2022	DATE
AM	DRAWN
NV	CHECKED
421	PROJECT NO
	REV NO

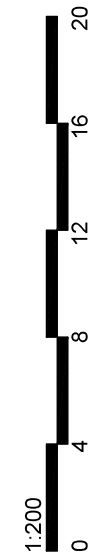

DWG NO
03


Yellow.

NOTES

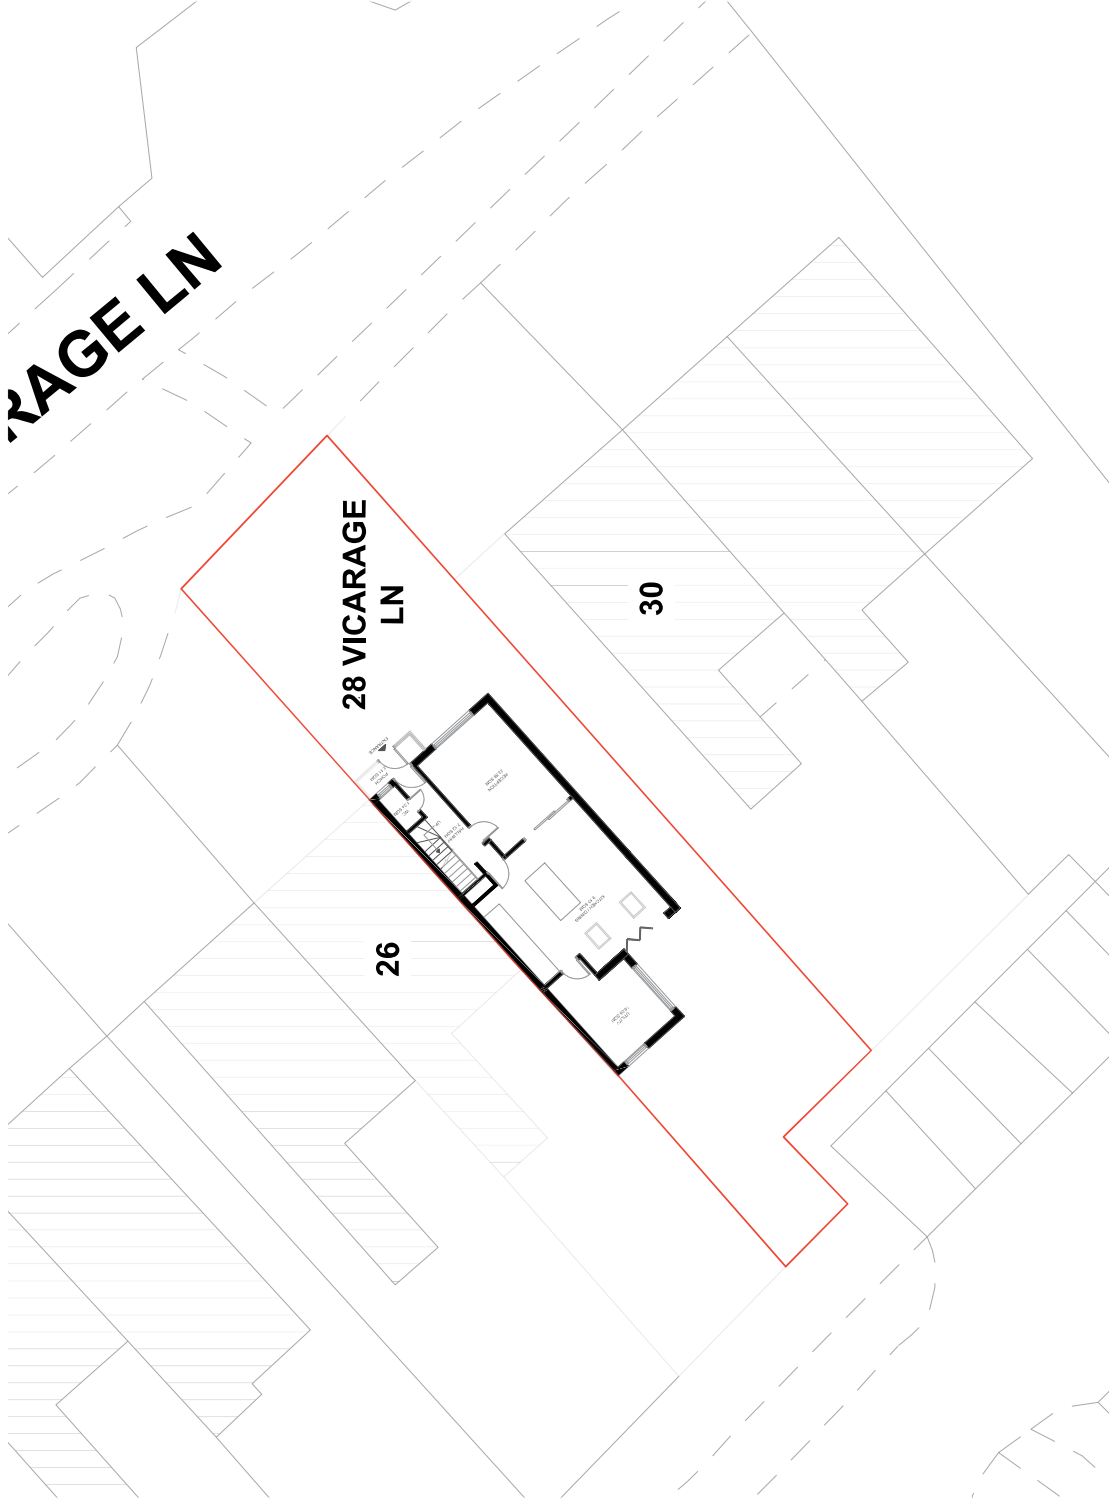

NO	DATE	REVISIONS

VALID FOR CONSTRUCTION IF STAMPED AND SIGNED BY ARCHITECT
PROJECT STAGE: CERTIFICATE OF LAWFULNESS

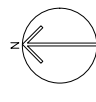


KEY PLAN
PROJECT
28, Vicarage Ln
Hemel Hempstead,
HP3 0LP, UK

DRAWING TITLE
PROPOSED SITE PLAN

1:200 @ A3	SCALE
11-NOV-2022	DATE
AM	DRAWN
NV	CHECKED
421	PROJECT NO
	REV NO


DWG NO
04

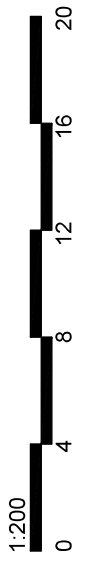

NOTES

NO	DATE	REVISIONS

VALID FOR CONSTRUCTION IF STAMPED AND SIGNED BY ARCHITECT
 PROJECT STAGE: CERTIFICATE OF LAWFULNESS

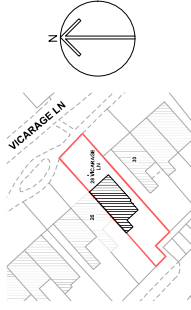


KEY PLAN
 PROJECT
 28, Vicarage Ln
 Hemel Hempstead,
 HP3 0LP, UK

DRAWING TITLE
 EXISTING GROUND FLOOR PLAN


1:100 @ A3	SCALE
11-NOV-2022	DATE
AM	DRAWN
NV	CHECKED
421	PROJECT NO
	REV NO
	DWG NO

05

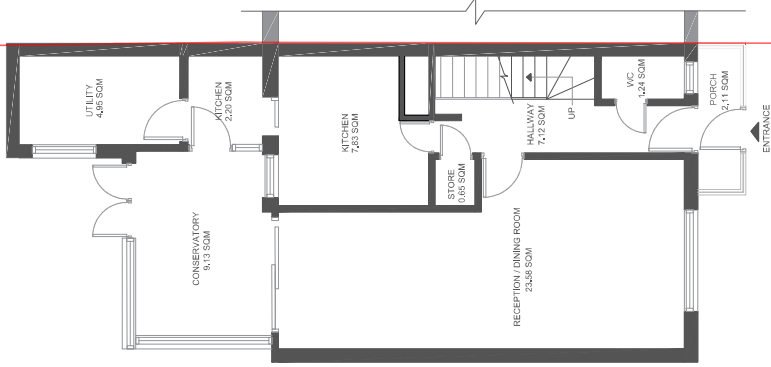

NOTES

NO	DATE	REVISIONS
VALID FOR CONSTRUCTION IF STAMPED AND SIGNED BY ARCHITECT		
PROJECT STAGE: CERTIFICATE OF LAWFULNESS		

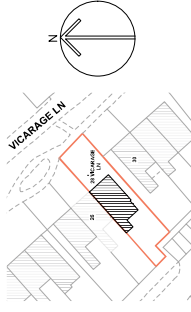


KEY PLAN
PROJECT
28, Vicarage Ln
Hemel Hempstead,
HP3 0LP, UK

DRAWING TITLE
EXISTING FIRST FLOOR PLAN

1:100 @ A3	SCALE
11-NOV-2022	DATE
AM	DRAWN
NV	CHECKED
421	PROJECT NO
	REV NO
	DWG NO

06

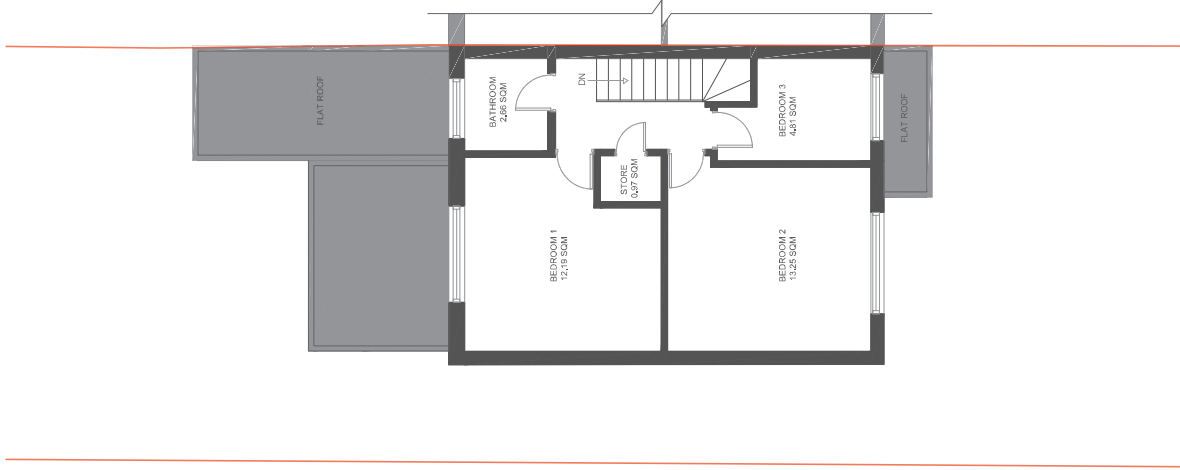


Yellow.

NOTES

NO DATE REVISIONS

VALID FOR CONSTRUCTION IF STAMPED AND SIGNED BY ARCHITECT
PROJECT STAGE: CERTIFICATE OF LAWFULNESS

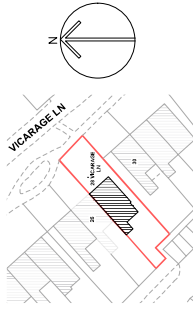

KEY PLAN
PROJECT
28, Vicarage Ln
Hemel Hempstead,
HP3 0LP, UK

DRAWING TITLE
EXISTING ROOF PLAN

1:100 @ A3	SCALE
11-NOV-2022	DATE
AM	DRAWN
NV	CHECKED
421	PROJECT NO
	REV NO
	DWG NO

07

