




**Existing Ground Floor Plan**

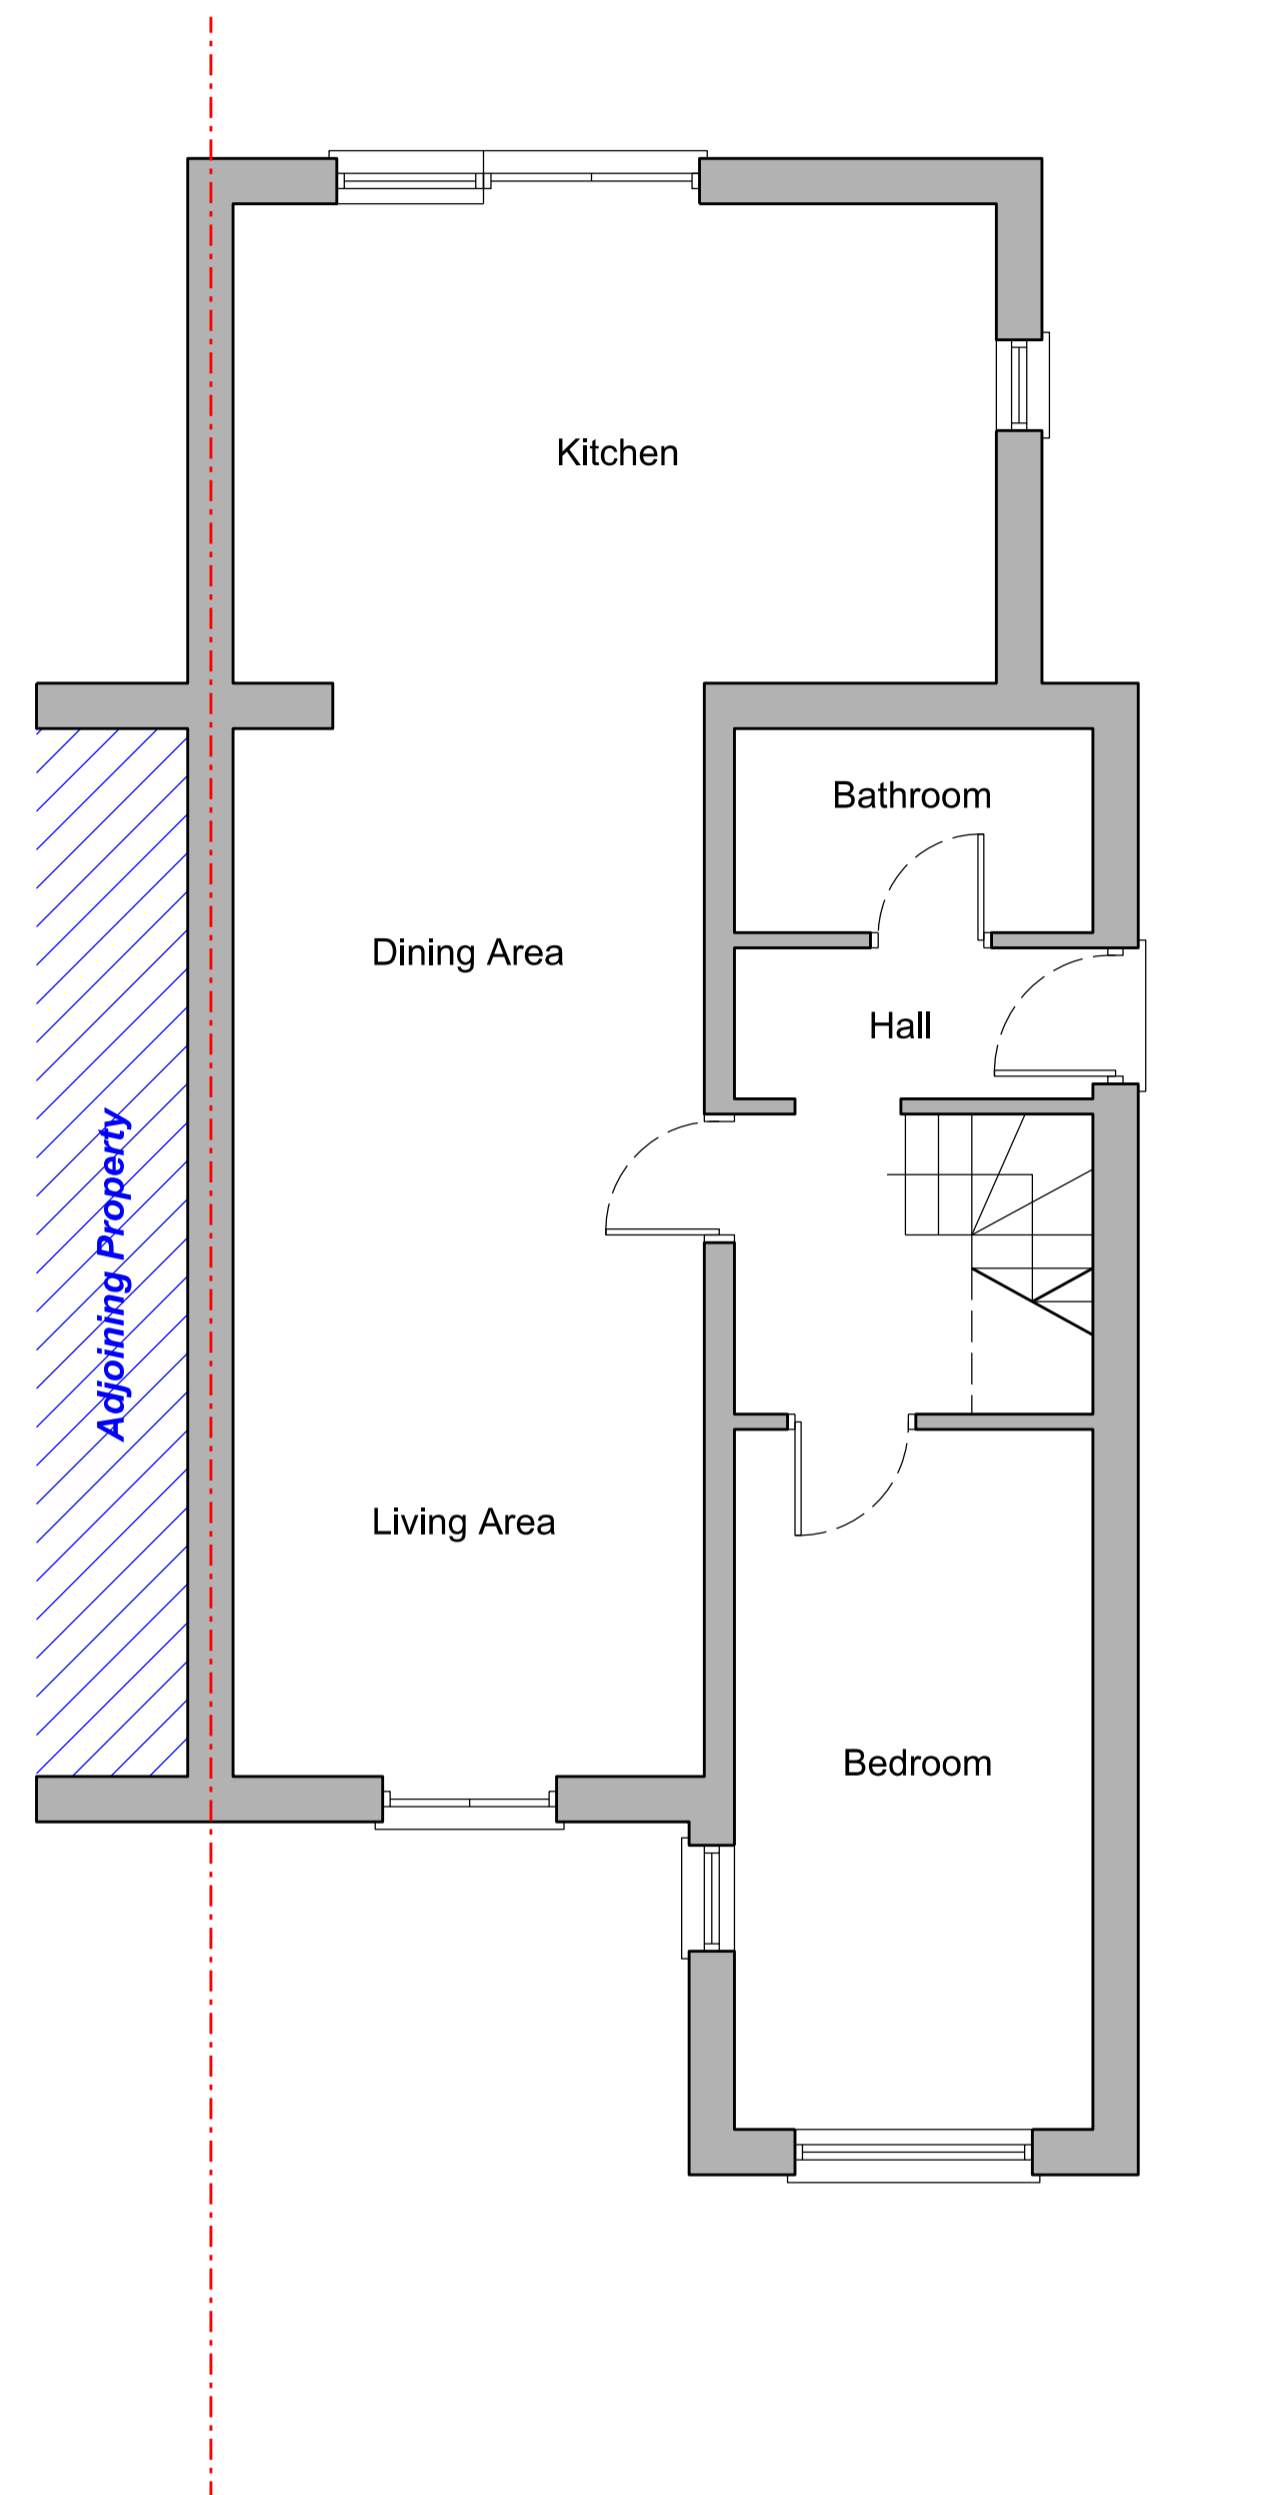

**Existing Rear Elevation**

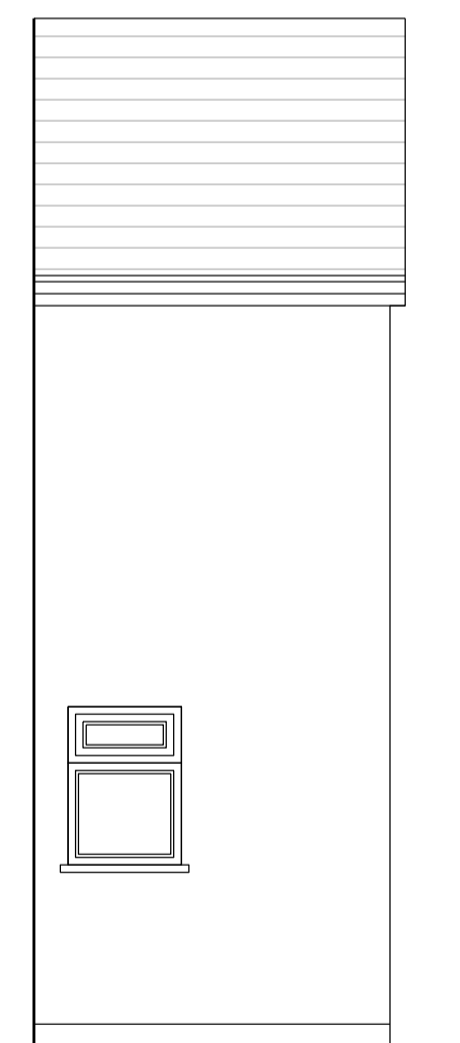

**Existing Side Elevation**

 

**Existing Side Elevation**

