
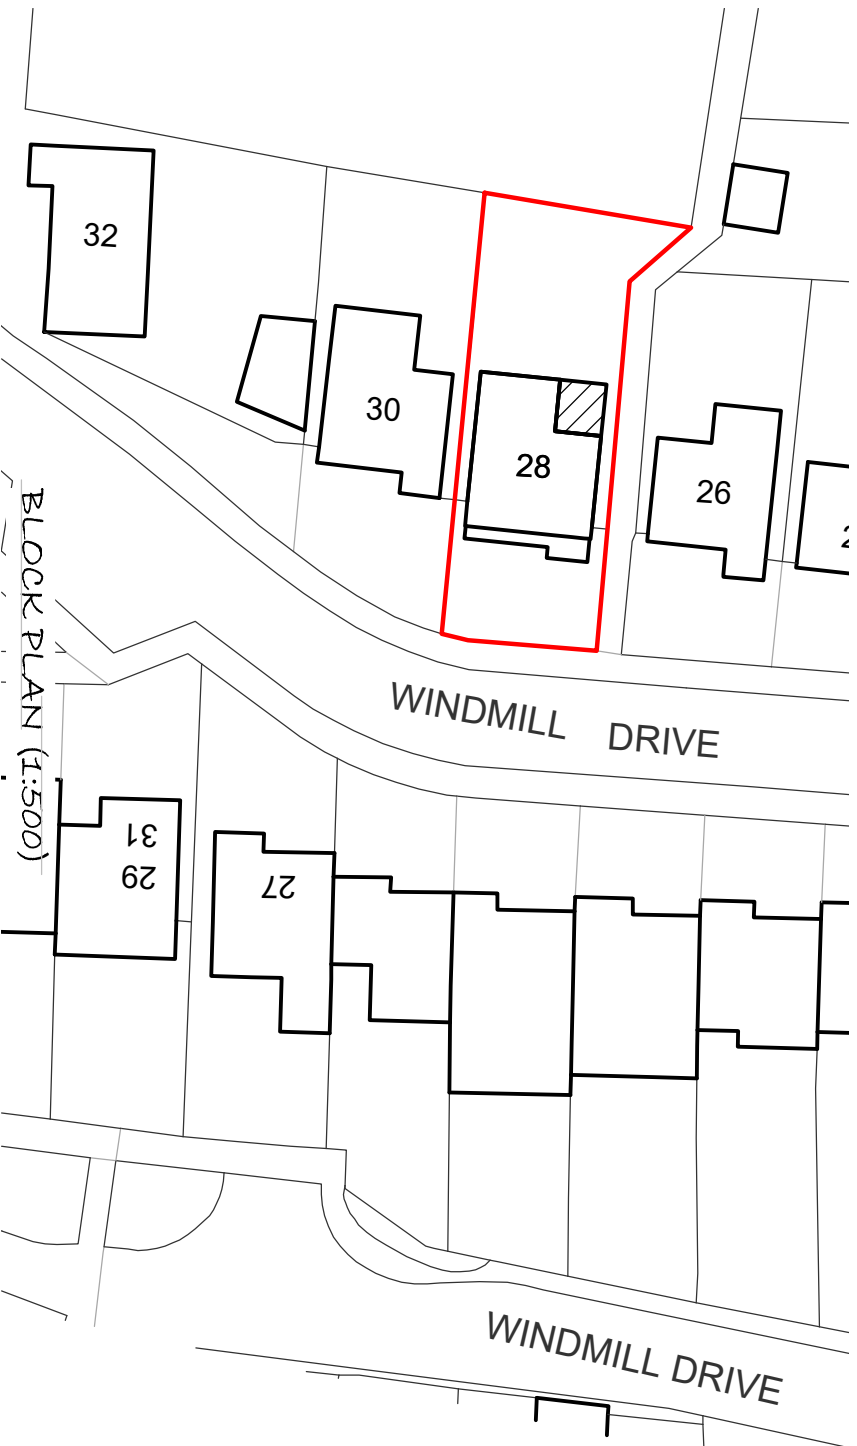
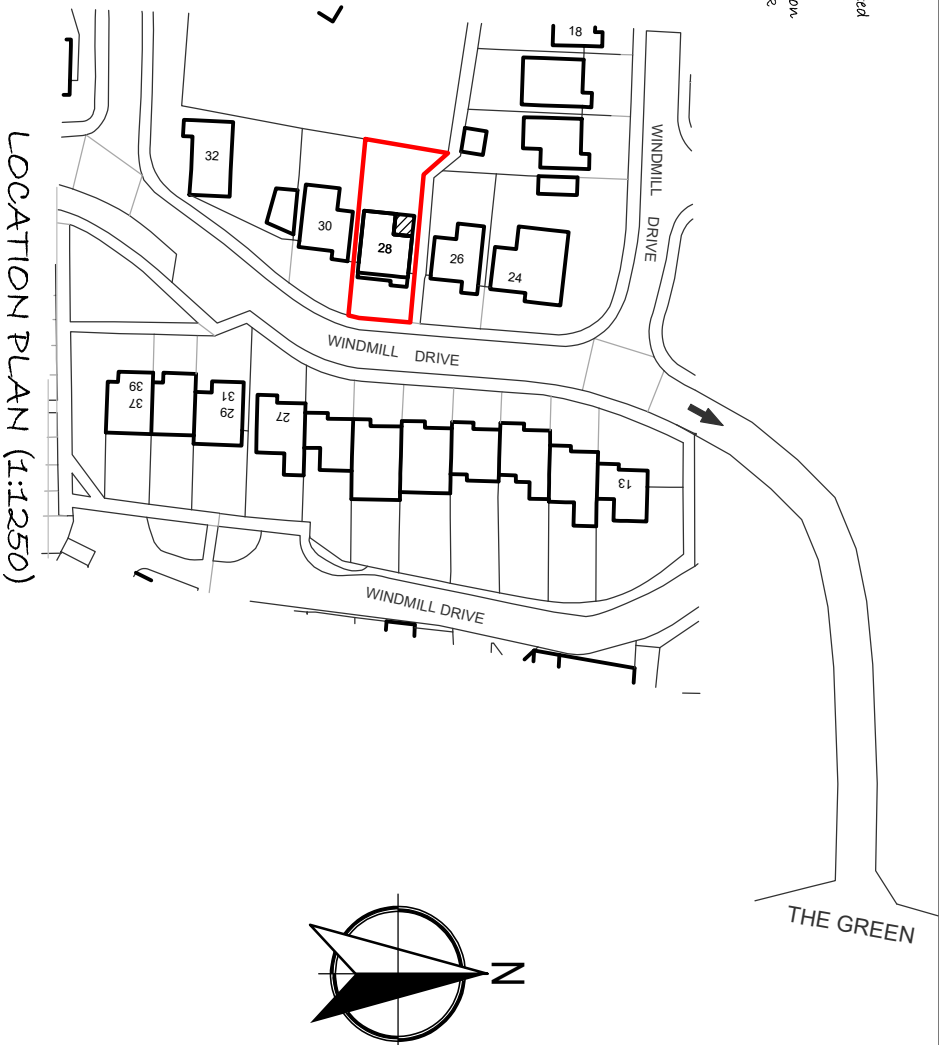



**NOTES:-**

- Any discrepancies should be reported immediately
- All dimensions should be checked on site prior to commencement of work
- Site/survey based on ordinance survey information

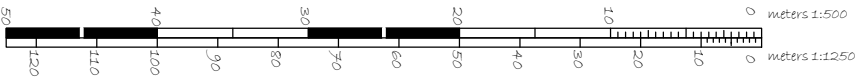

**LEGEND:-**

	Application site boundary
	Site in applicant's ownership <small>(shown as part of application)</small>
	Existing buildings
	Proposed development

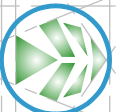

**New World Architectural**  
 Ecological Building Solutions  
 Sucklings Yard, Church Street, Ware, Hertfordshire, SG12 9EN  
 • Tel: 01920 319376 • Email: info@newworldarchitectural.com •

TITLE:	28 WINDMILL DRIVE, CROXLEY GREEN, HERTFORDSHIRE, WD3 3FD		
DWG REF:	NWA-24-004-LOC P		
REV:	A	SCALE:	A5 - Standard
DRAWN:	NICOOK	DATE:	21-01-2024