

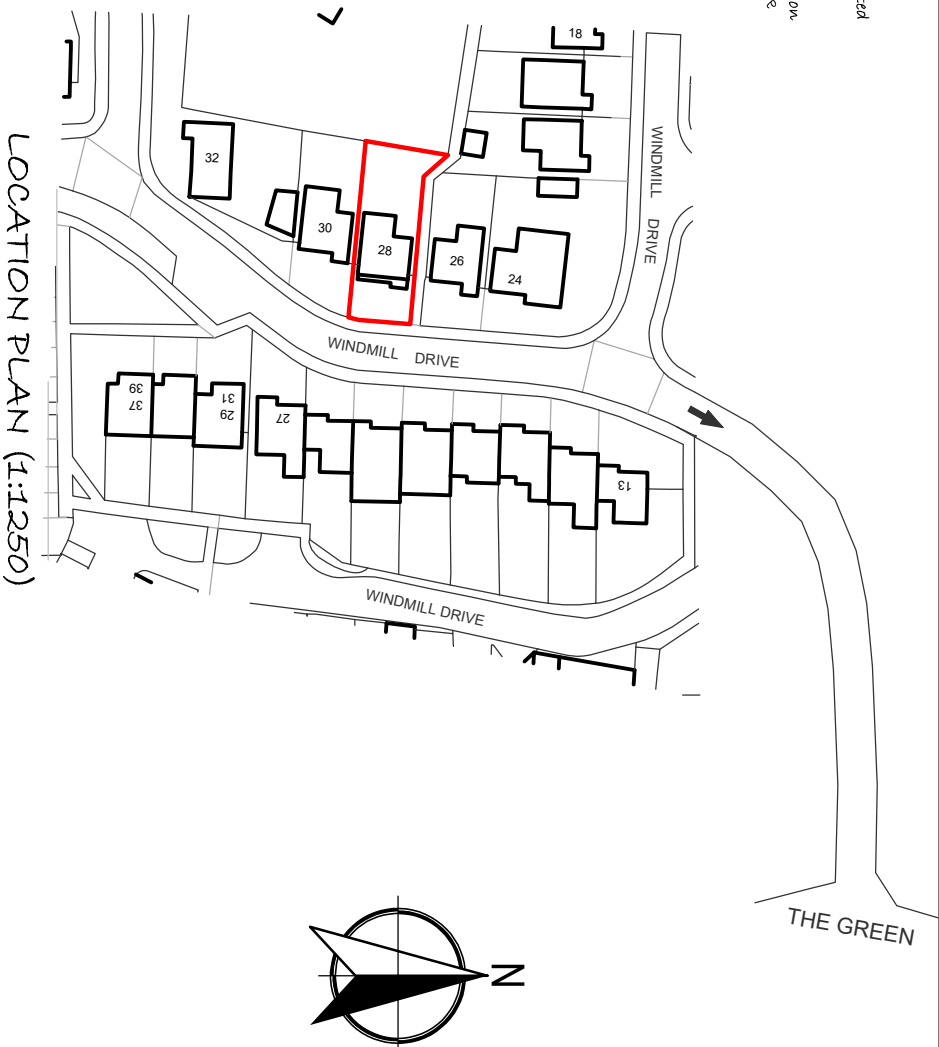


**NOTES:-**

Any discrepancies should be reported immediately  
 All dimensions should be checked on site prior to commencement of work  
 Site/survey based on ordinance survey information

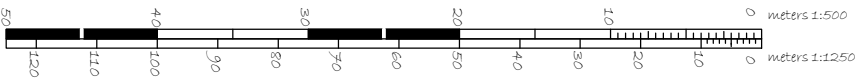

LOCATION PLAN (1:1250)

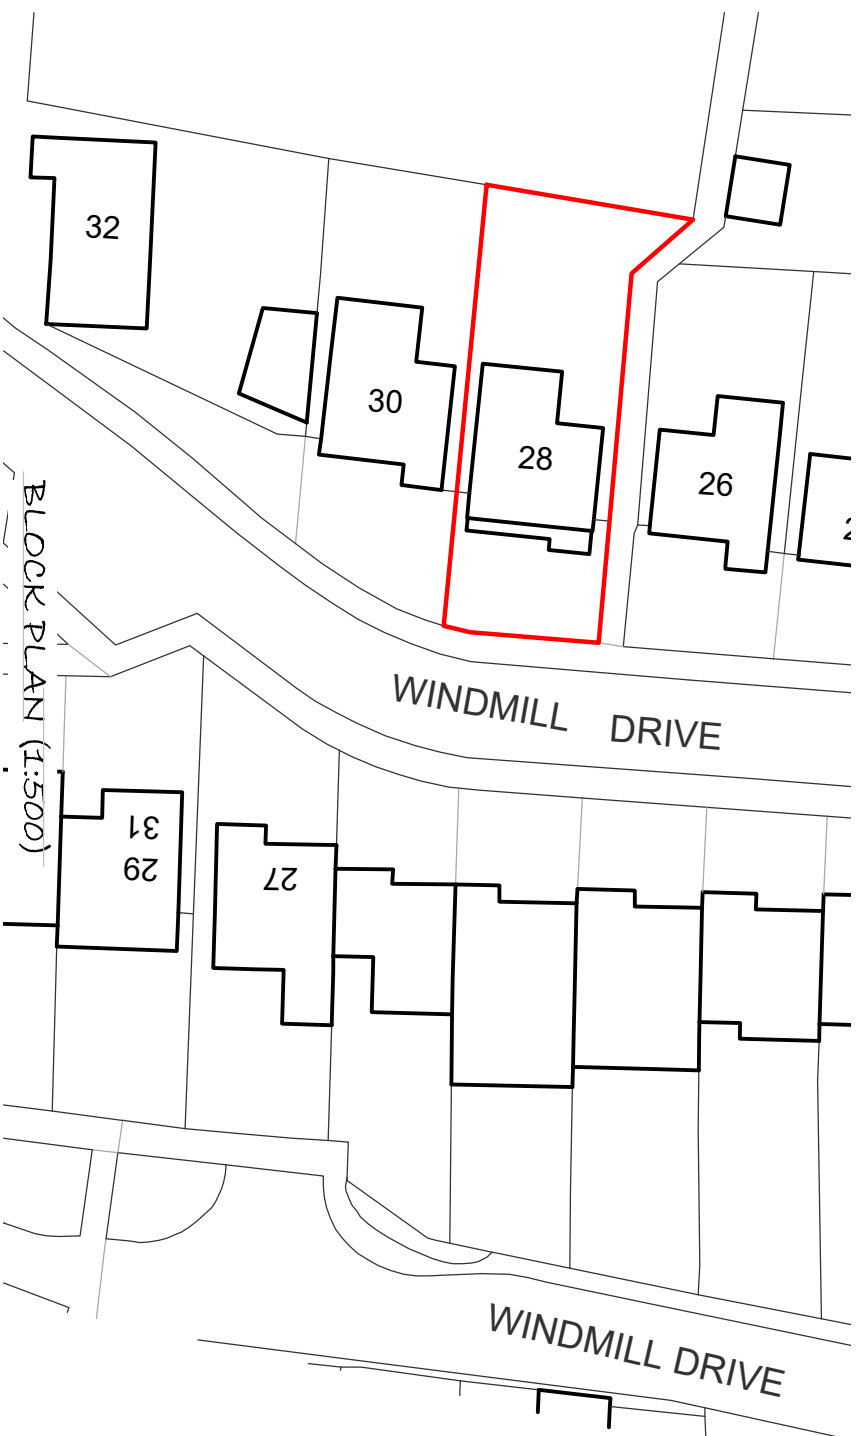

BLOCK PLAN (1:500)

- LEGEND:-**
- Application site boundary
  - Site in applicant's ownership (shown bounded in part of application)
  - Existing buildings



**New World Architectural**  
 Ecological Building Solutions  
 CIAT

Sucklings Yard, Church Street, Ware, Hertfordshire, SG12 9FN  
 • Tel: 01920 319376 • Email: info@newworldarchitectural.com •

TITLE:

28 WINDMILL DRIVE, CROXLEY GREEN,  
 HERTFORDSHIRE, WD3 3FD  
 EXIST. BLOCK AND LOCATION PLANS

DWG REF:

NWA-24-004-LOC\_E

REV:

A

SCALE: A5 - Standard

DRAWN: N.COOK

DATE: 21-01-2024