


Existing Ground Floor (1:50)

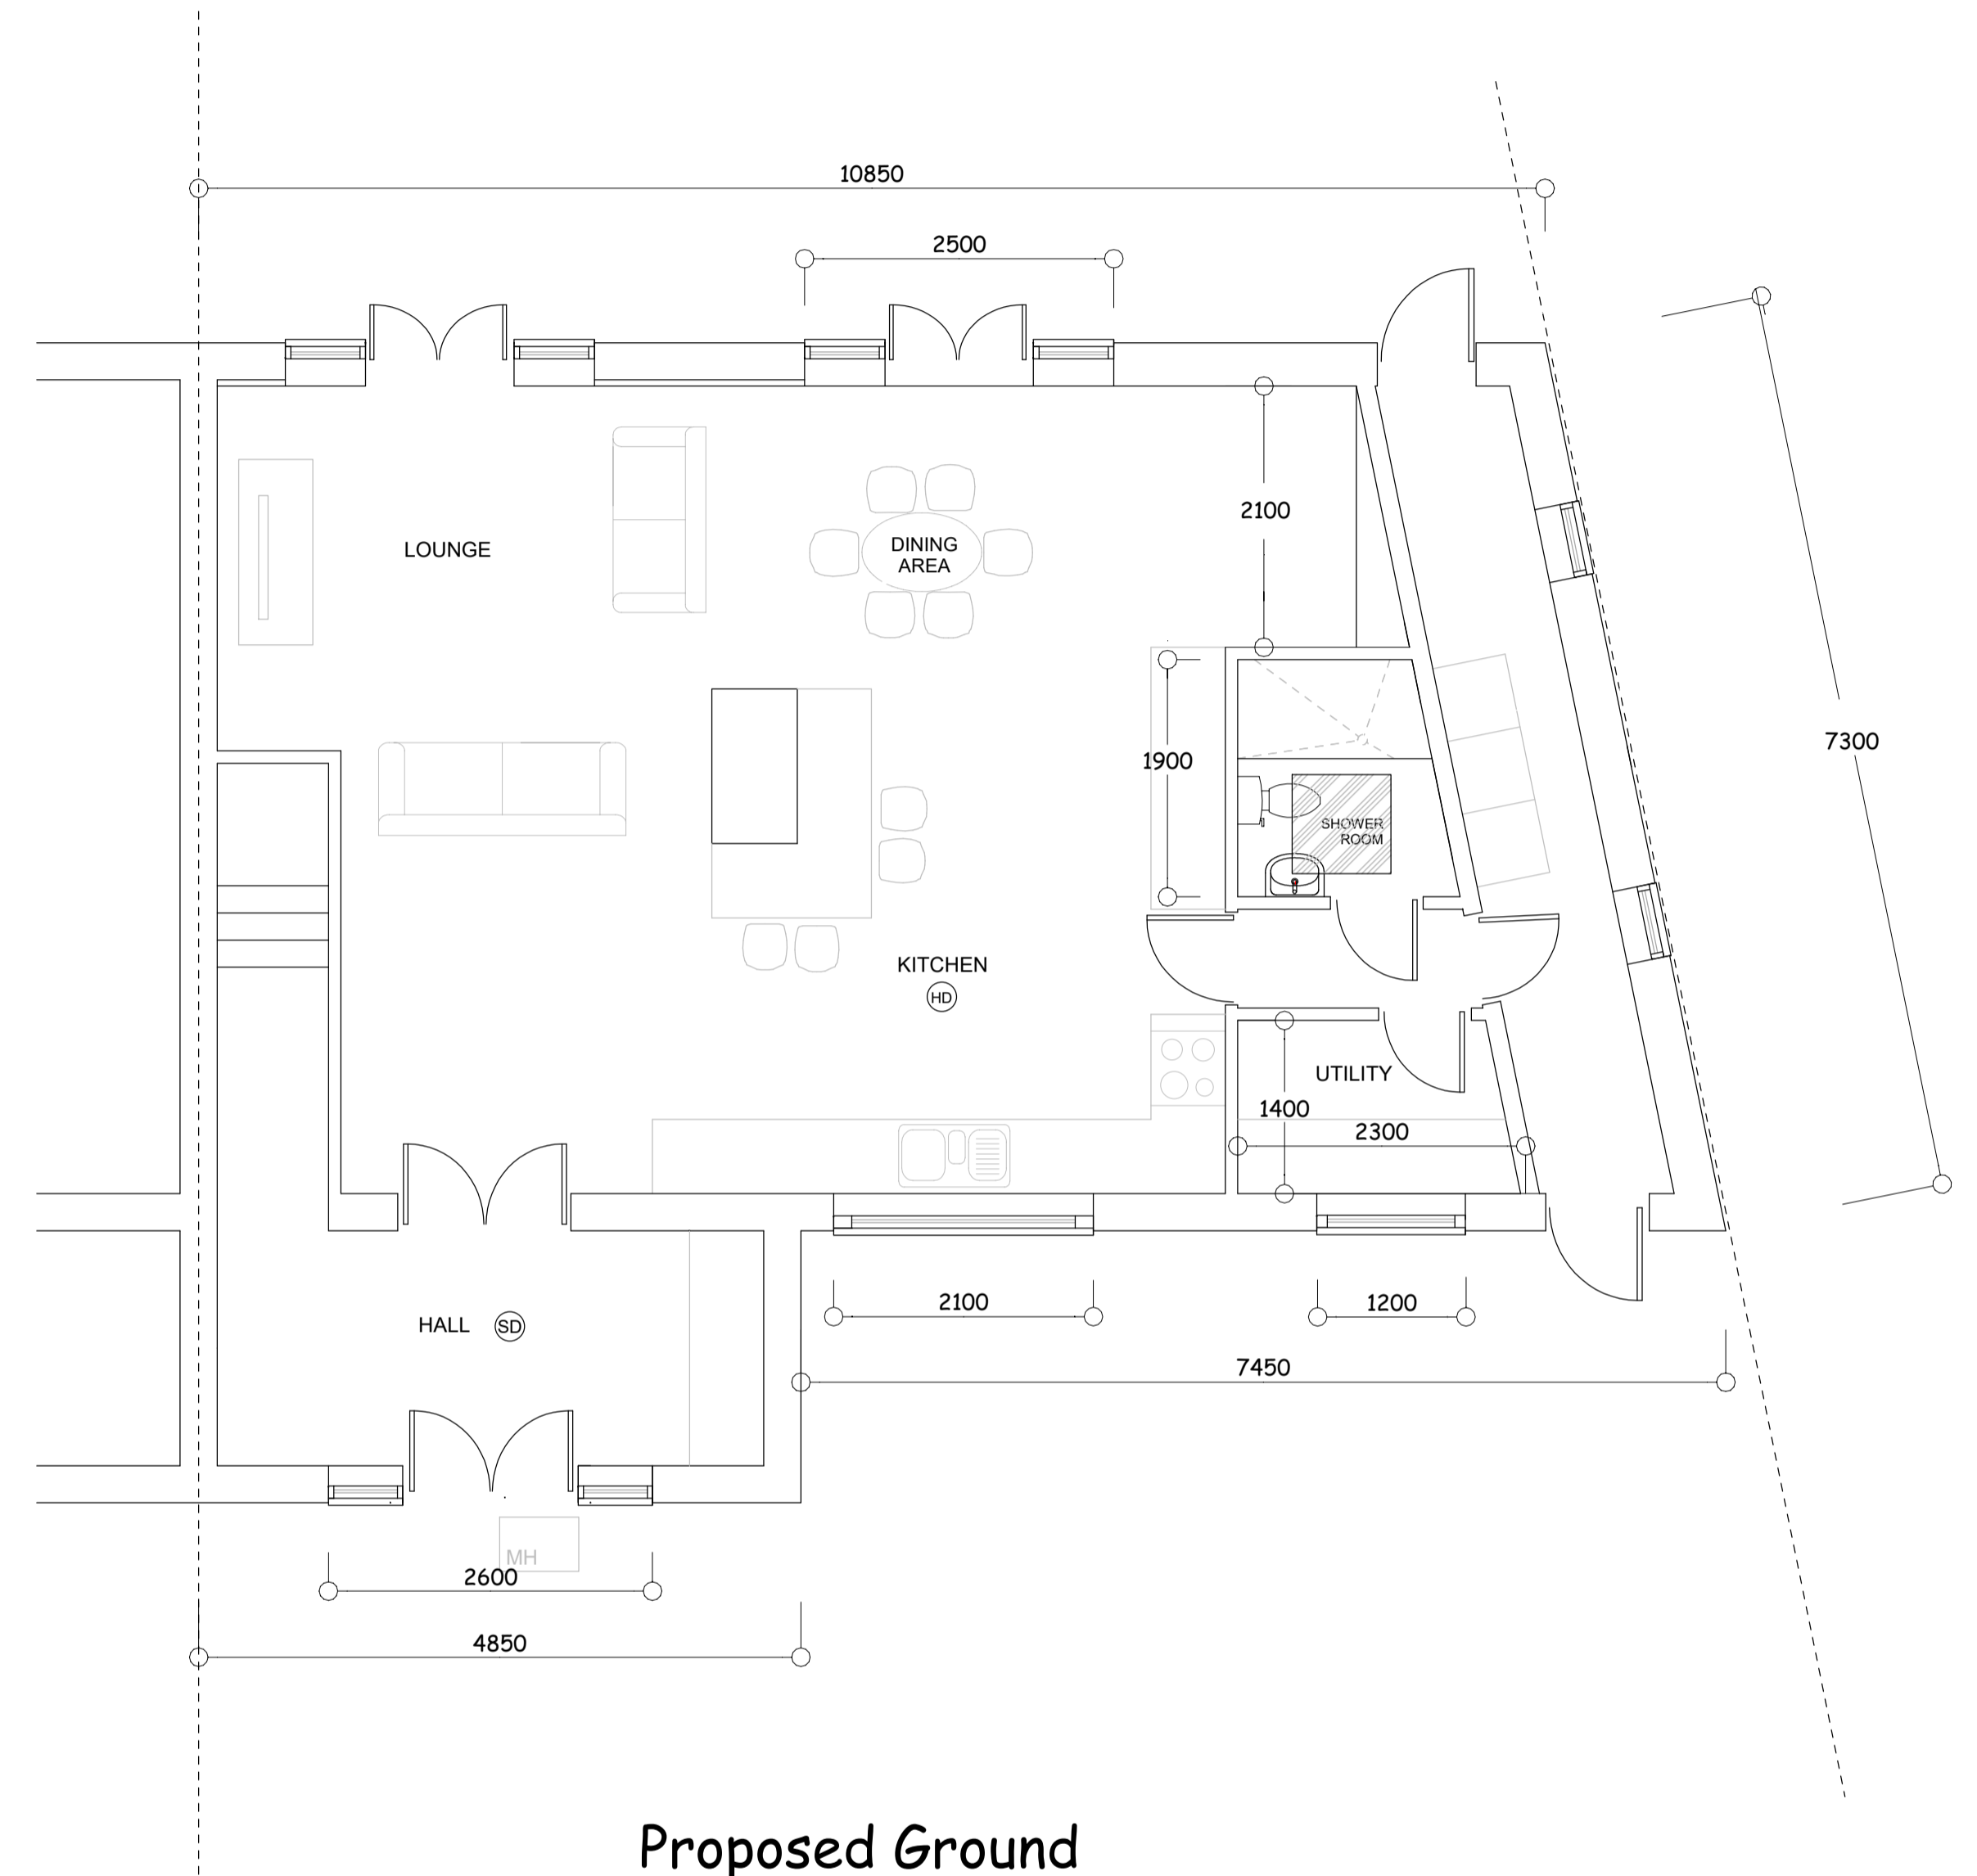

Proposed Ground Floor (1:50)

SITE	96 Gallows Hill Lane Abbots Langley Watford WD5 0BU	PROPOSED Single storey front and side extension	
CLIENT	ALDRIDGE	DATE	22nd June 2023
SCALE	1:50	JOB REF No	CM/22/06/2023/2 D
SURVEYOR	CM		