


Existing Front Elevation (1:100)

Existing Side Elevation (1:100)

Existing Rear Elevation (1:100)

Existing Side Elevation (1:100)

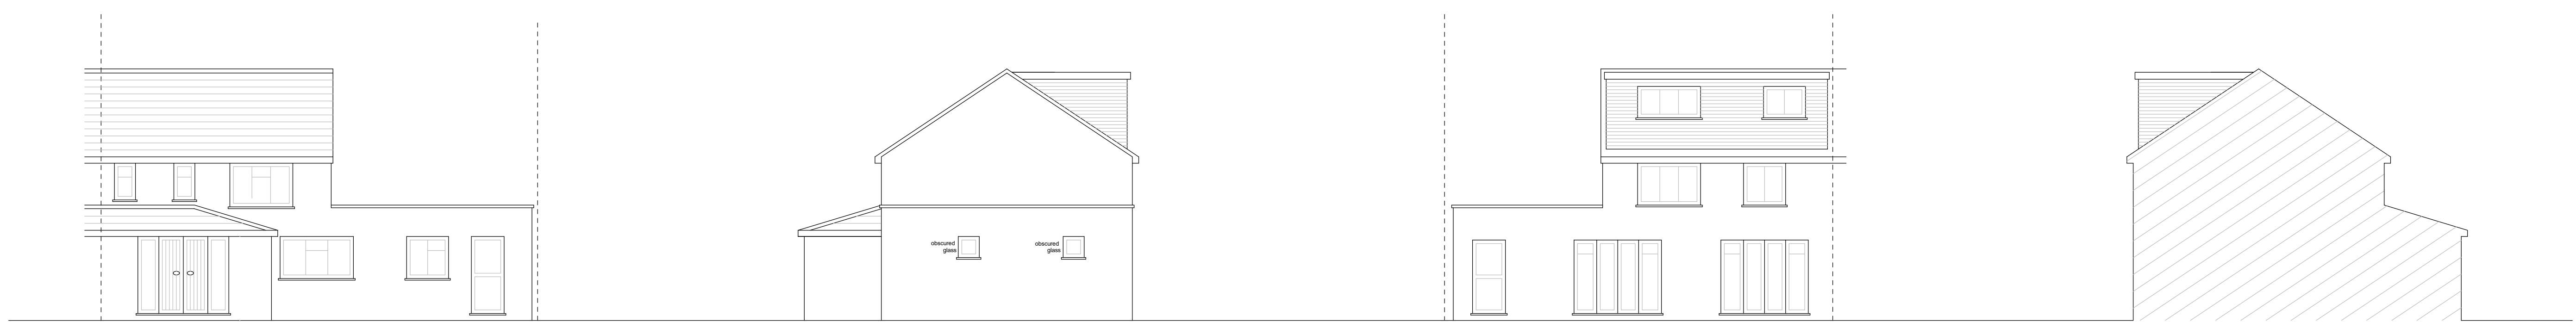

Proposed Front Elevation (1:100)

Proposed Side Elevation (1:100)

Proposed Rear Elevation (1:100)

Proposed Side Elevation (1:100)

SITE	96 Gallows Hill Lane Abbots Langley Watford WD5 0BU	PROPOSED Single storey front and side extension	
CLIENT	ALDRIDGE	DATE	22nd June 2023
SCALE	1:100	JOB REF No	CM/22/06/2023/3 C
SURVEYOR	CM		