



All dimensions are approximate
and must be checked on site

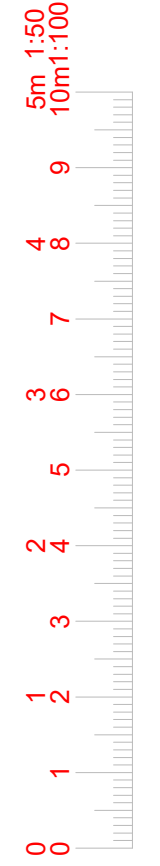

PROPOSED LOFT PLAN
SCALE 1:50

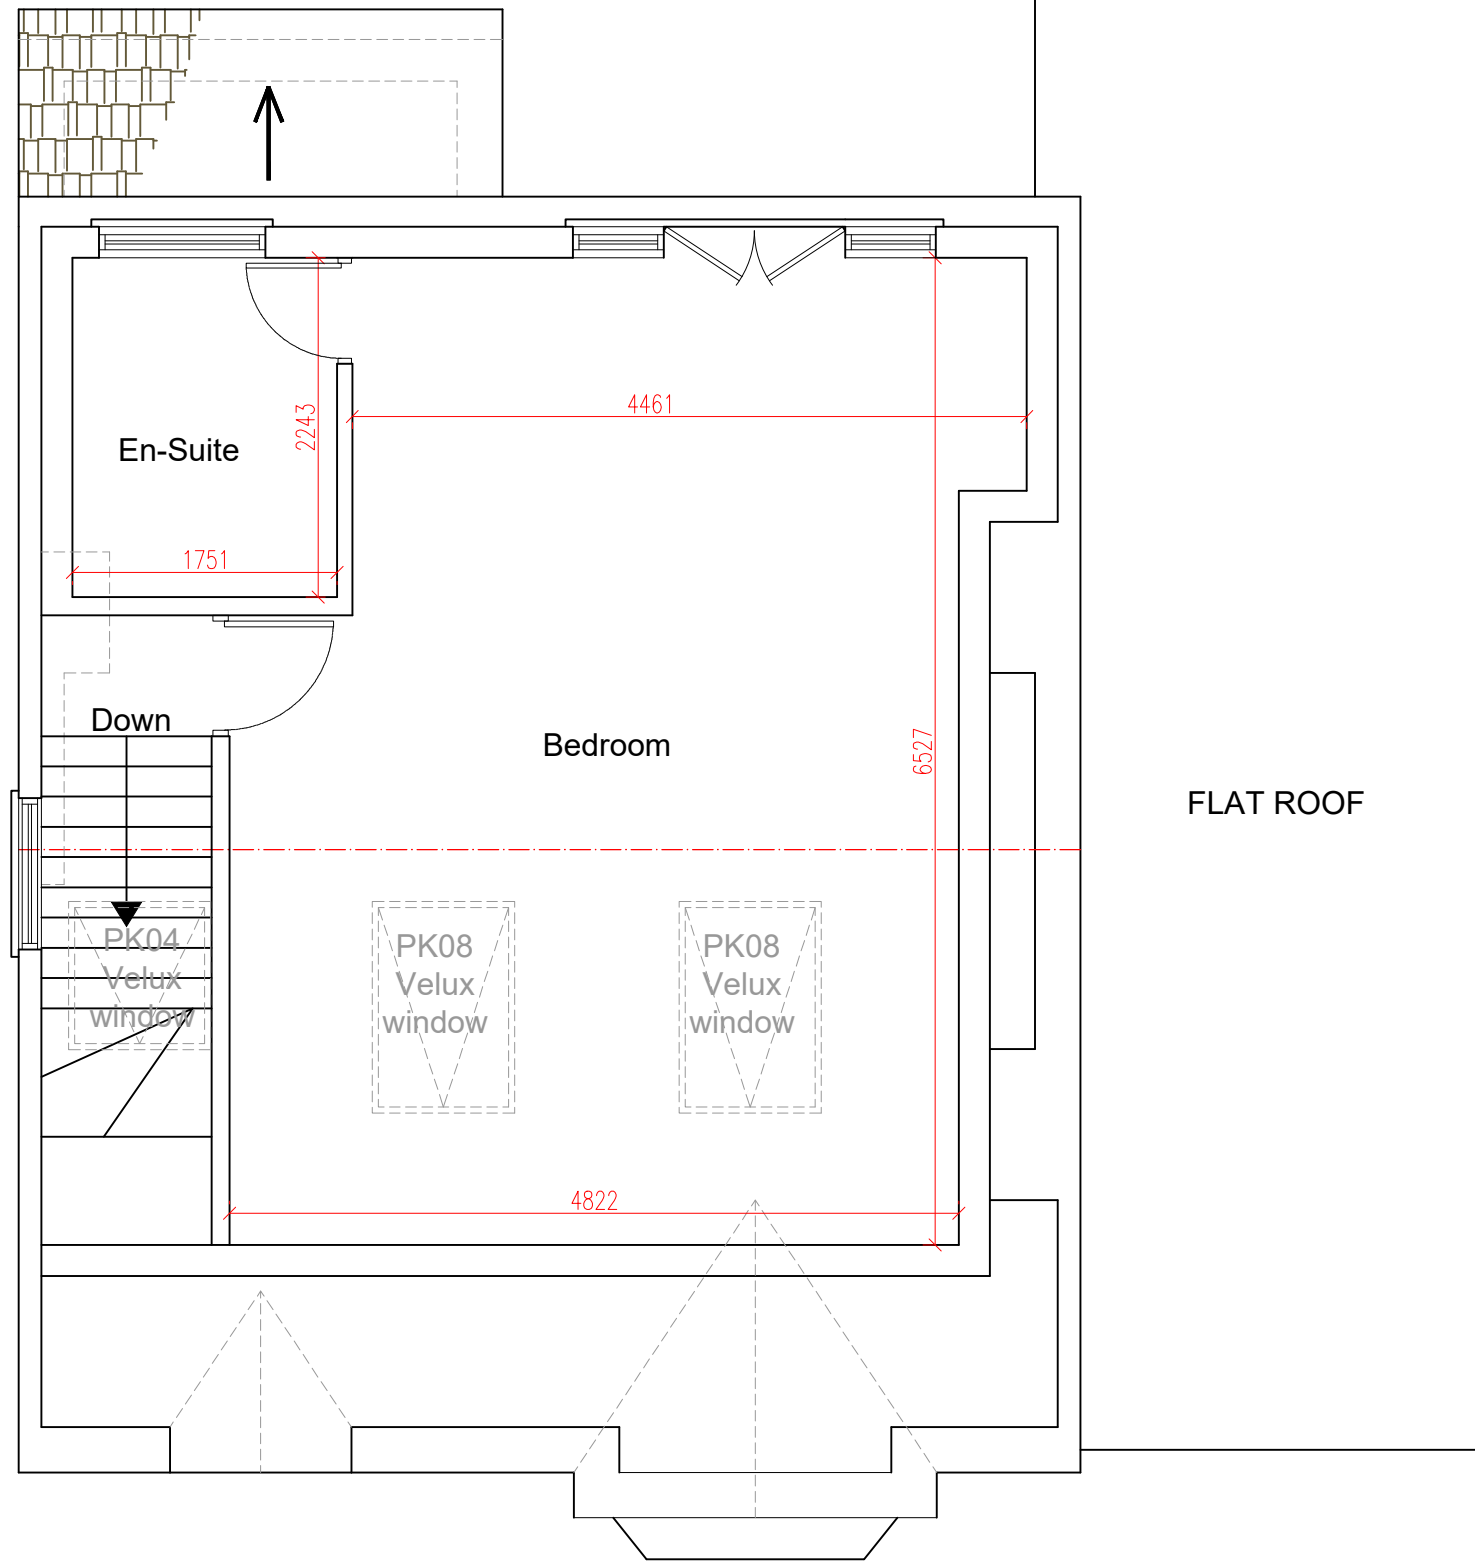

www.FastPlansUK.co.uk

Project: Loft Conversion with
Dormer to Rear.

Address:
47 ORCHARD DRIVE WD3 5QN

Scale: 1:50 @ A3 Dwg. no: A07 REV-1

Drawn by: O.B.S Date Drawn: 29-JAN-2024

For Drawings Tel: 020 3542 1777

E-mail: plans@FastPlansUK.co.uk