


EXISTING SECTION AA  
SCALE 1:50

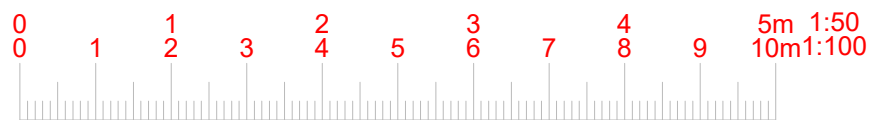

[www.FastPlansUK.co.uk](http://www.FastPlansUK.co.uk)

Project: Loft Conversion with  
Dormer to Rear.

Address:  
47 ORCHARD DRIVE WD3 5QN

Scale: 1:50 @ A3 Dwg. no: A11 REV-1

Drawn by: O.B.S Date Drawn: 29-JAN-2024

For Drawings Tel: 020 3542 1777

E-mail: [plans@FastPlansUK.co.uk](mailto:plans@FastPlansUK.co.uk)