


PROPOSED SECTION AA
SCALE 1:50

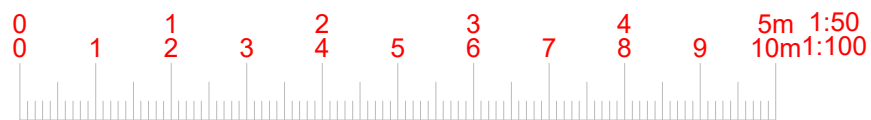

www.FastPlansUK.co.uk

Project: Loft Conversion with
Dormer to Rear.

Address:
47 ORCHARD DRIVE WD3 5QN

Scale: 1:50 @ A3	Dwg. no: A12 REV-1
---------------------	-----------------------

Drawn by: O.B.S	Date Drawn: 29-JAN-2024
--------------------	----------------------------

For Drawings Tel: 020 3542 1777

E-mail: plans@FastPlansUK.co.uk