




1. Do not scale this drawing - if in doubt ask.
2. All sizes to be checked on site prior to construction.
3. This drawing is the copyright of the author.

APPLICATION BOUNDARY - 2.17 Ac / 0.88 He



LOCALITY PLAN | NTS Imagery ©2023 Google, Map data ©2023 Google

LOCATION PLAN | 1:2500

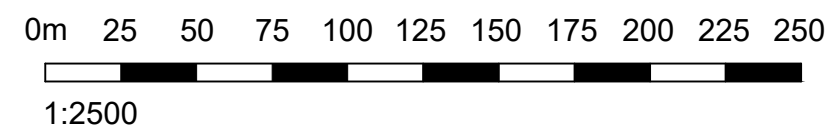

P1 08.05.23 Application area updated. RP

smith design associates
www.smithdesign.co.uk

Chartered Architects
16 Lynedoch Crescent, Glasgow G3 6EQ 0141 353 3501

client Legal & General
-

project Proposed Terrace Units
Faraday Retail Park, FARADAY

drawing Location Plan original size A3

scale 1:2500 drawn RP

date 05.04.23 checked -

status PLANNING passed -

job no.	drawing no.	revision
G3093	AL(0)001	P1