

3D VISUALISATIONS - CENTRAL AREA - PERGOLA & FURNITURE



**1** STEP UNITS. SUPPLIER: MARSHALLS. PRODUCT CONSERVATION X STEP UNITS. DIMENSIONS: W:1500MM X D:400MM X H:150MM. COLOUR: SILVER W/CONTRAST STRIP. INSTALLED TO SUPPLIERS RECOMMENDATION.


LINEAR SEAT LOCATED WITHIN PLAY AREA. FSC CERTIFIED HARDWOOD. SUPPLIER: STREETLIFE OR EQUAL. PRODUCT: ROUGH AND READY 6 OR EQUAL WITH BACKREST & ARMRESTS. DIMENSIONS: L:2340MM SEAT HEIGHT: H:450MM. ROOT FIXED TO SUPPLIERS RECOMMENDATION.




**2** SI - SIGN - INFORMATION. SUPPLIER: IS GROUP. PRODUCT: WAY2GO TOTEM CONFIG 3 OR 4. DIMENSIONS: H:2200MM X W:450 X D:140MM. AREA B - TOUGHENED GLASS OVER MAP. AREA D - POWDERCOATED WITH BLUE/TURQUOISE/GREEN. TO INCLUDE:  
 • EACH BOARD WILL HAVE INFORMATION ON THAT PARTICULAR AREA.  
 • OPEN TIME RESTRICTIONS IF ANY.  
 • RULES FOR USING EACH SPACE.  
 • CONTACT NUMBER TO REPORT ISSUES.

CONCRETE AGGREGATE PAVING. SUPPLIER: MARSHALLS OR EQUAL. PRODUCT: CONSERVATION X. COLOUR: CHARCOAL. SUB-BASES TO BE INSTALLED TO ENGINEERS SPECIFICATION.


CYCLE STAND. SUPPLIER: MARSHALLS OR EQUAL. PRODUCT: SHEFFIELD CYCLE STAND. MATERIAL: GALVANISED STEEL. ROOT FIXED. INSTALLED TO SUPPLIERS RECOMMENDATION.

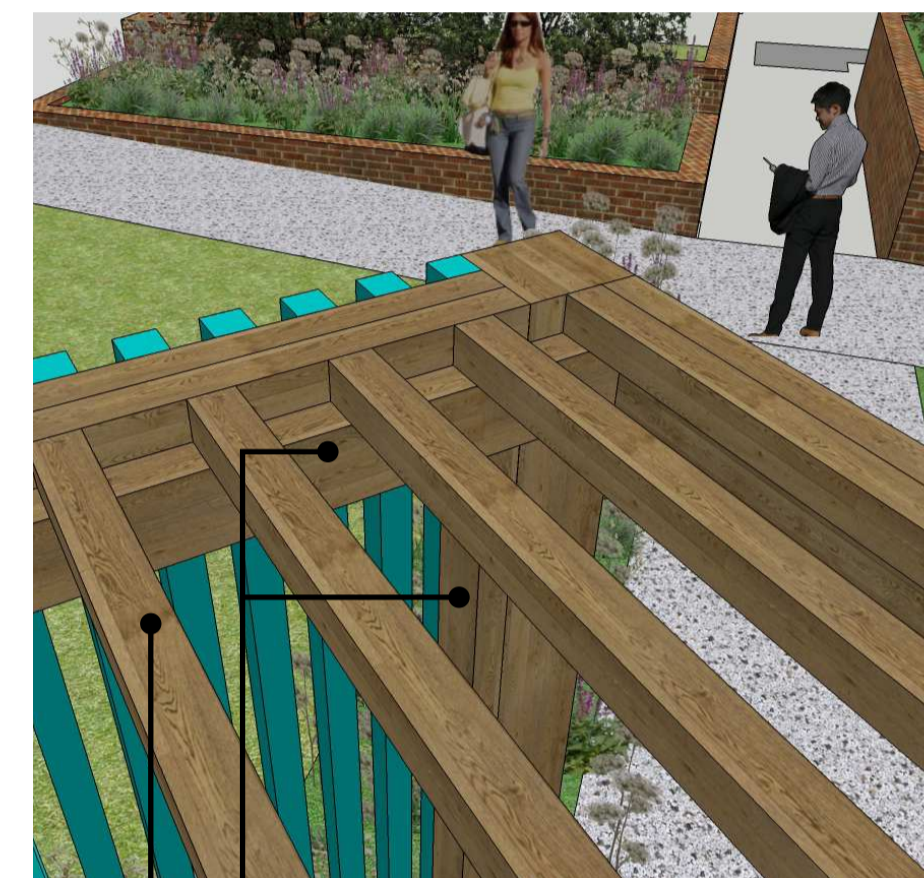

**3** PERGOLA. 7.8M X 3.6M CONSTRUCTED USING HARDWOOD TIMBER.  
 FRAMEWORK: L:VARIOUS X 100MM X 50MM  
 ROOF SLATS: L:2400MM X 50MM X 50MM

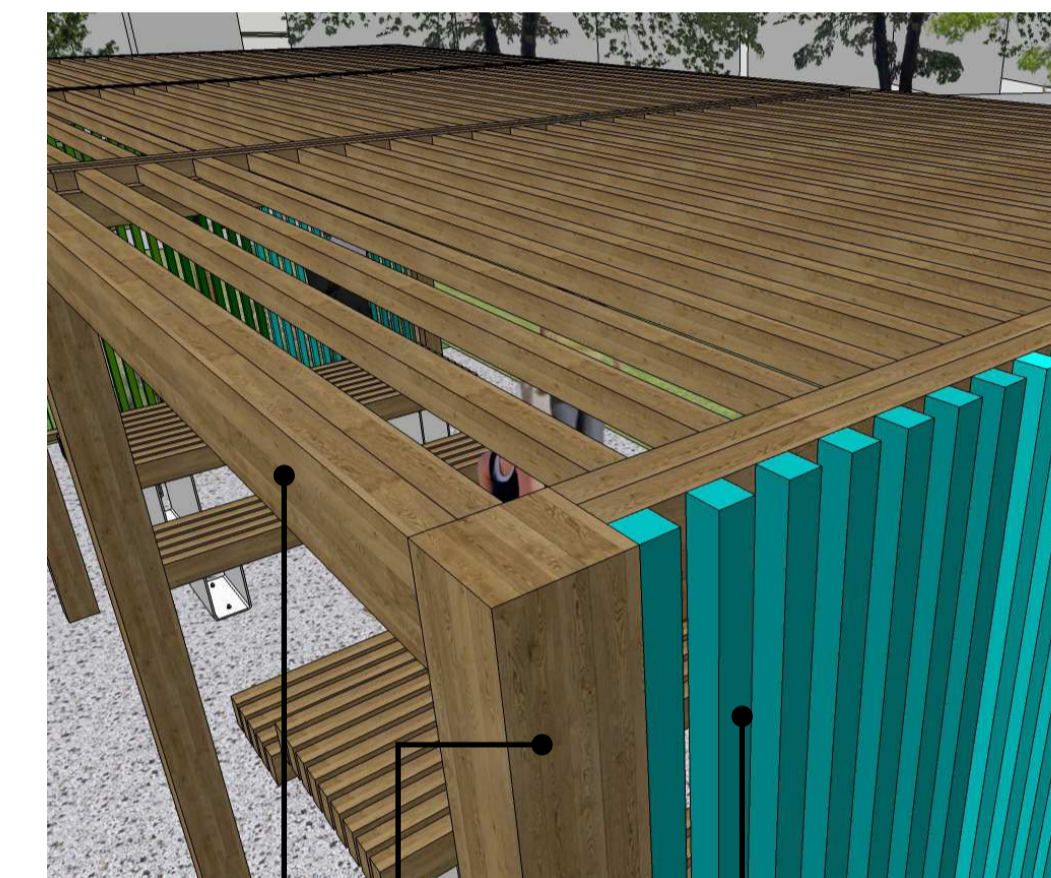

**4** COLOUR COORDINATED VERTICAL TIMBERS: L:2650MM X 50MM X 50MM PAINTED TO MATCH COLOURS OF ENTRANCES.  
 POSTS: L:2750MM X 150MM X 150MM.  
 ROOF FRONT & REAR COVER PANEL: L:VARIOUS X 150MM X 50MM

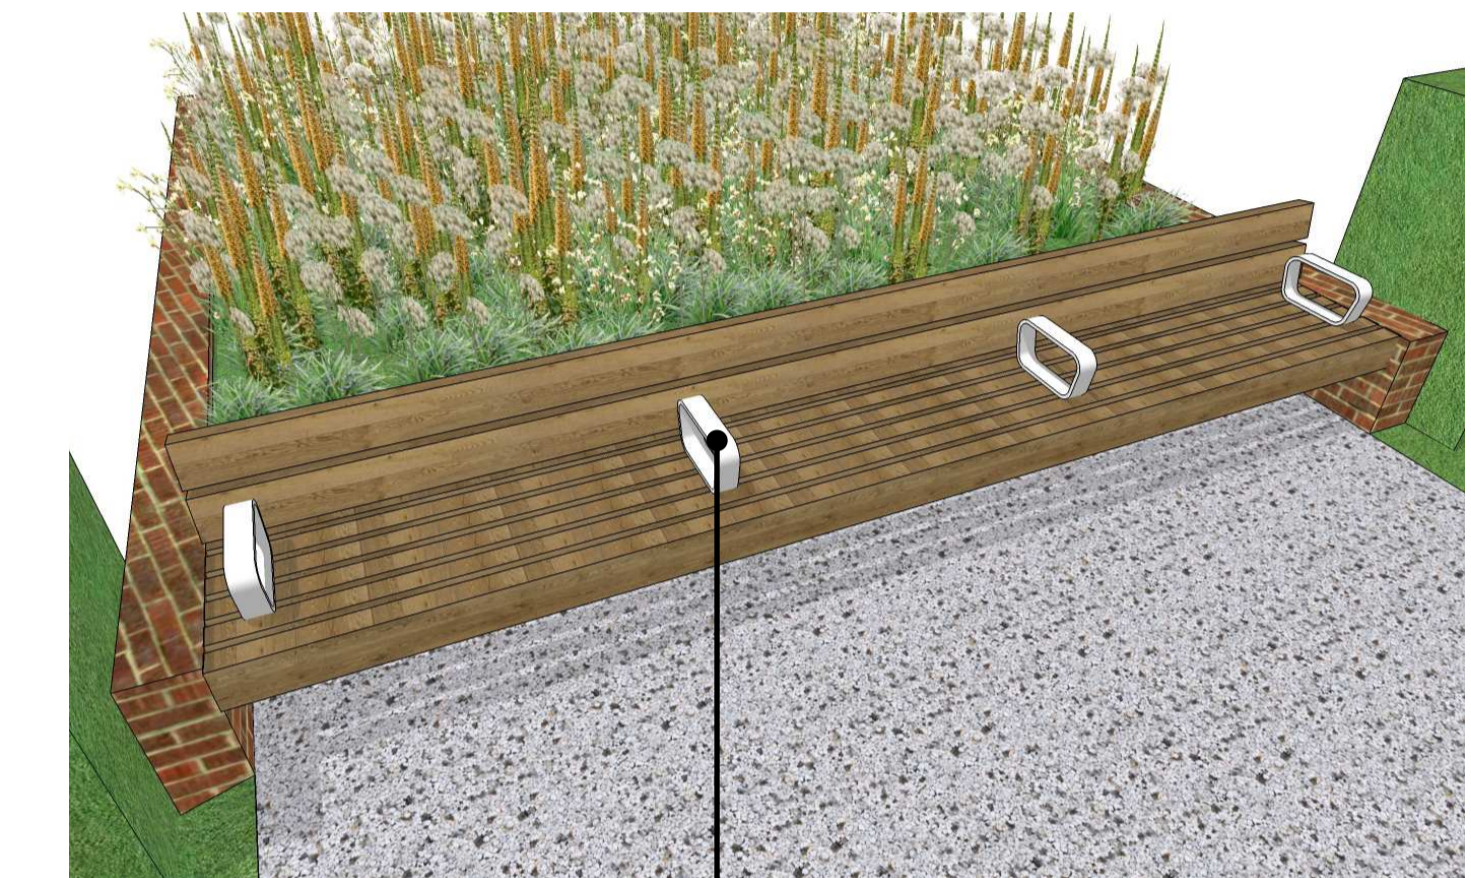

**5** LINEAR BENCH REINSTATED TO MATCH ROUGH AND READY 6 OR EQUAL WITH BACKREST & ARMRESTS. ARMRESTS FIXED TO SUPPLIERS RECOMMENDATION.



**6** HANDRAIL. TO BE GRADE 316 STAINLESS STEEL WITH SATIN BRUSHED FINISH. HEIGHT ABOVE PITCH LINE TO BE 900MM. HANDRAIL TO BE 50MM DIAMETER WITH ADDITIONAL LOWER HANDRAIL FOR EXTRA SUPPORT IF REQUIRED. TO BE MOUNTED TO STEP SURFACE USING STAINLESS FIXINGS WITH COVER TO FABRICATORS SPECIFICATION.

CONCRETE AGGREGATE PAVING. SUPPLIER: MARSHALLS OR EQUAL. PRODUCT: CONSERVATION X. COLOUR: SILVER. SUB-BASES TO BE INSTALLED TO ENGINEERS SPECIFICATION.

PICNIC BENCH LOCATED WITHIN PLAY AREA & COMMUNITY GARDEN. FSC CERTIFIED HARDWOOD. SUPPLIER: STREETLIFE OR EQUAL. PRODUCT: ROUGH AND READY OR EQUAL WITH ARMRESTS. DIMENSIONS: L:2340MM SEAT HEIGHT: H:450MM. ROOT FIXED TO SUPPLIERS RECOMMENDATION.

