
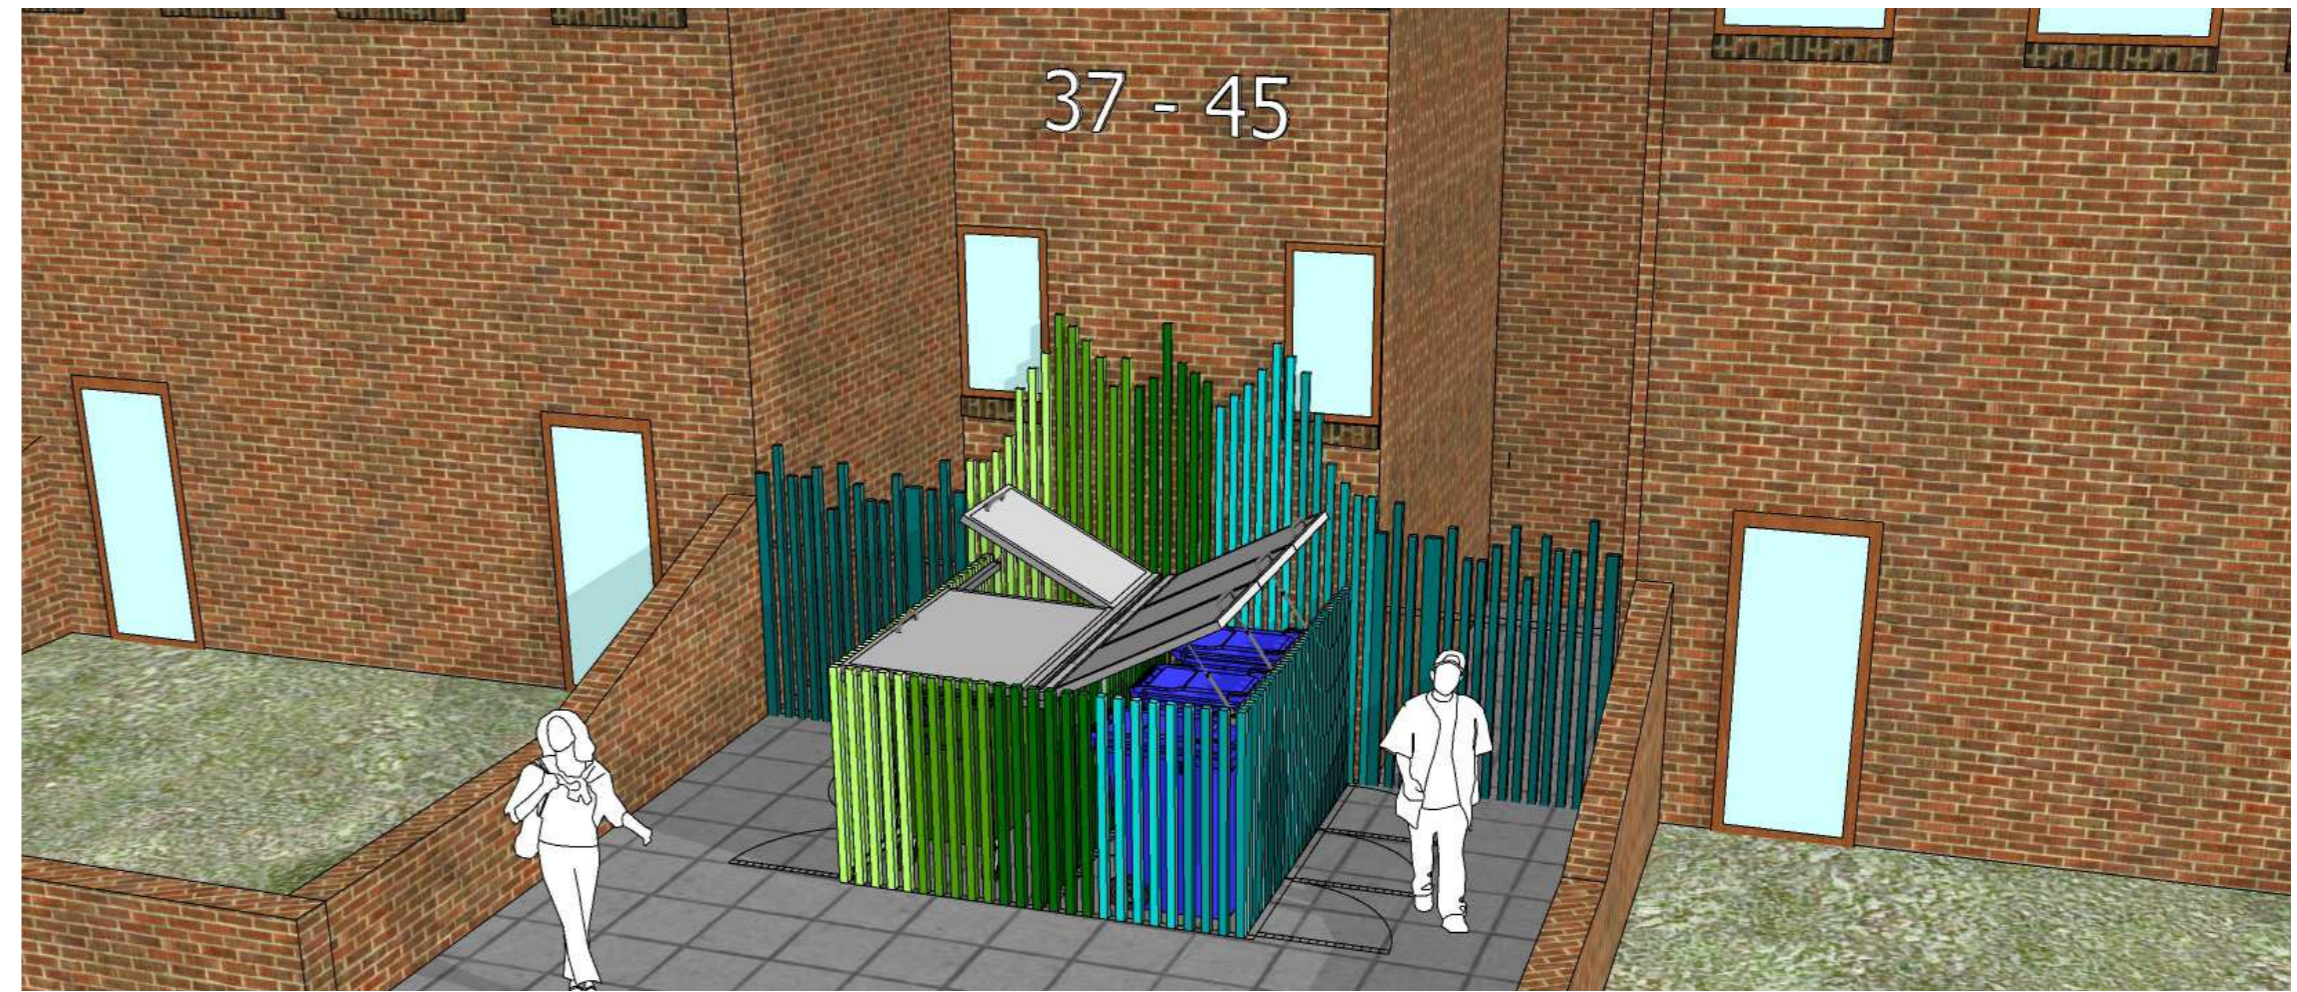


3D VISUALISATIONS - BIN STORES

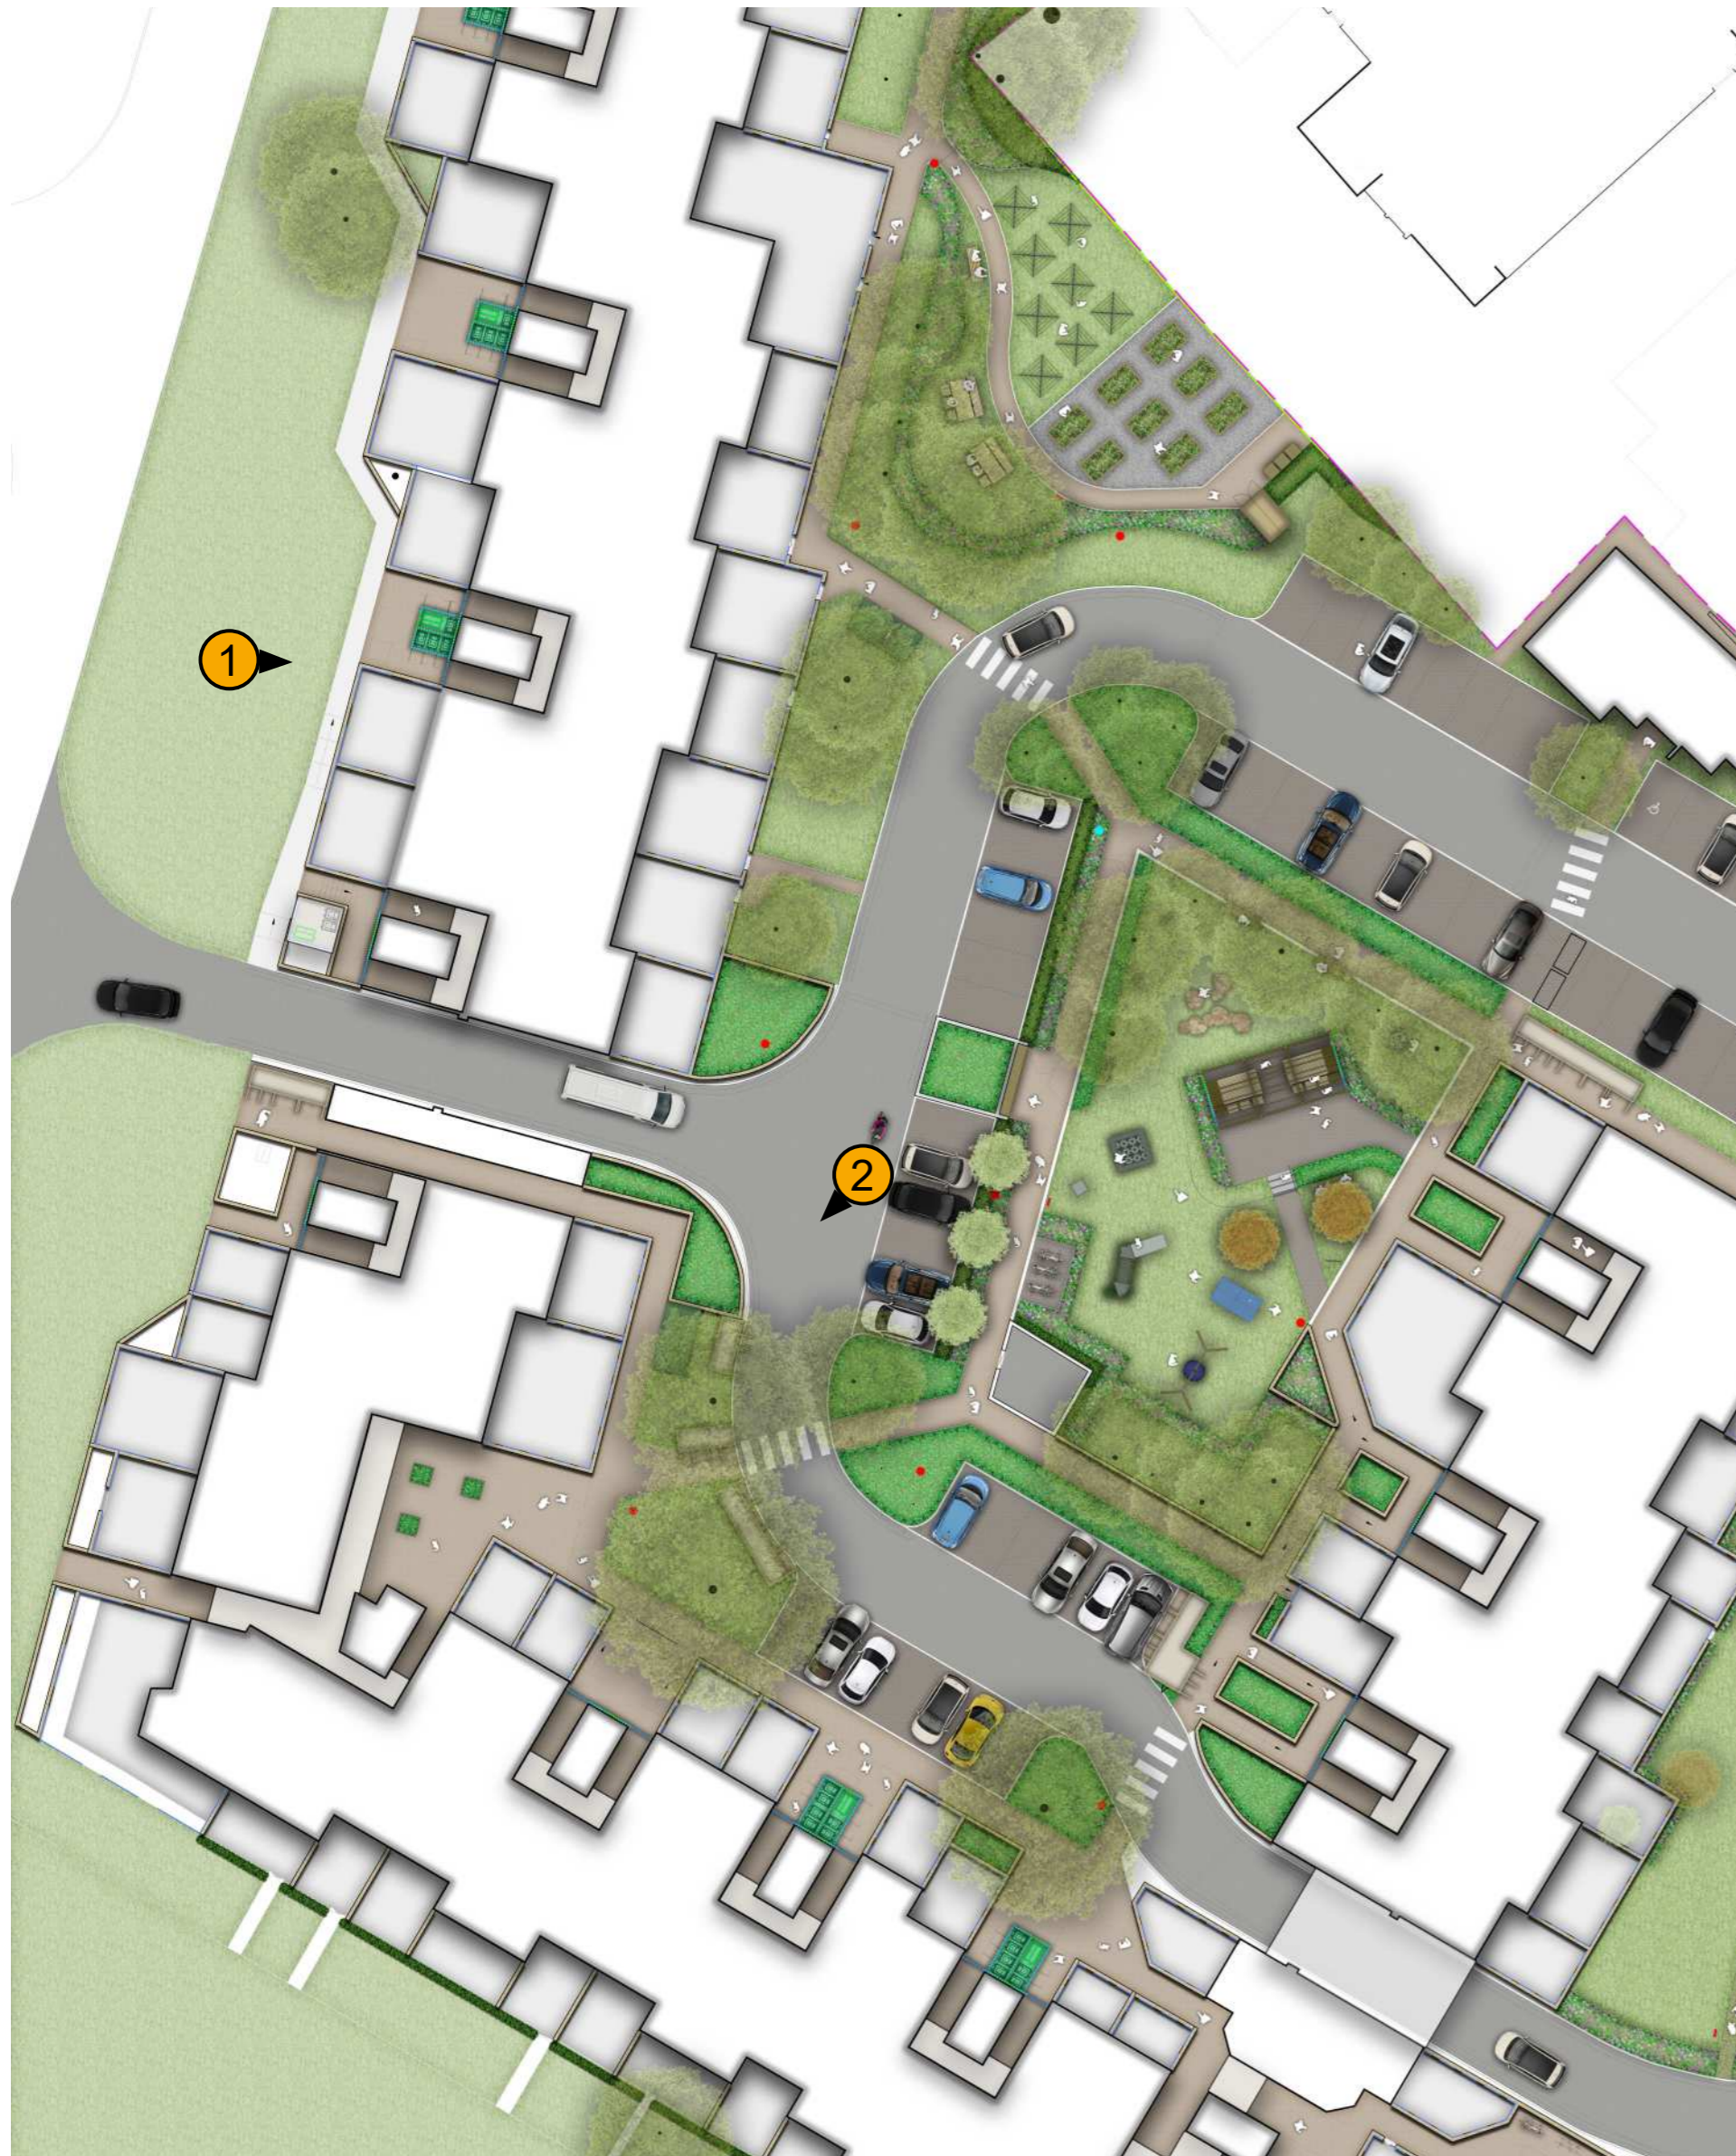

1

BIN ENCLOSURES ADJACENT TO BUILDING ENTRANCES.


- COLOURED METAL VERTICAL CLADDING TO MATCH ENTRANCE DESIGN.
- COLOUR COORDINATED ASSISTED LIFTING LIDS.



2

BIN ENCLOSURES WITHIN THE LANDSCAPE AWAY FROM BUILDING ENTRANCES.

- TIMBER VERTICAL CLADDING WITH GALVANISED STEEL FRAMES.
- TIMBER & GALVANISED STEEL ASSISTED LIFTING LIDS.

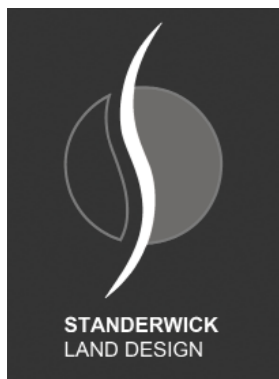

SLD_UR37_SK5 - 3D VISUALISATIONS
BIN STORES
REV: P01
STATUS: TENDER