


1:1250 scale Bar  
This Drawing has been produced for printing onto A1 size paper.  
If printing on A3 please use the scale below for reference.




1:500 scale Bar  
This Drawing has been produced for printing onto A1 size paper.  
If printing on A3 please use the scale below for reference.





1:100 scale Bar  
This Drawing has been produced for printing onto A1 size paper.  
If printing on A3 please use the scale below for reference.

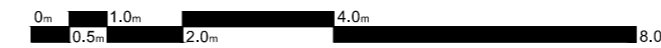


1:50 scale Bar  
This Drawing has been produced for printing onto A1 size paper.  
If printing on A3 please use the scale below for reference.

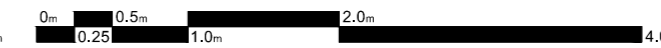


DO NOT SCALE FROM THIS DRAWING. VERIFY ALL DIMENSIONS BEFORE SETTING OUT, COMMENCING WORK OR MAKING ANY SHOP DRAWINGS. REPORT ANY DISCREPANCIES TO SUPERVISING OFFICER IMMEDIATELY. COPYRIGHT ©

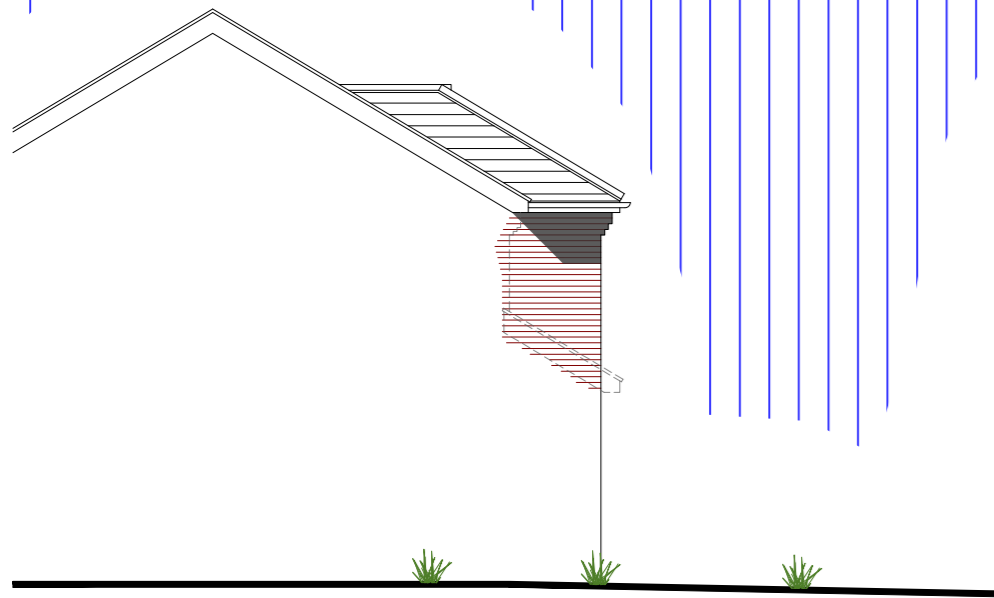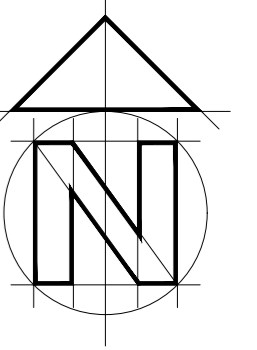

Side Elevation 1:100 Scale

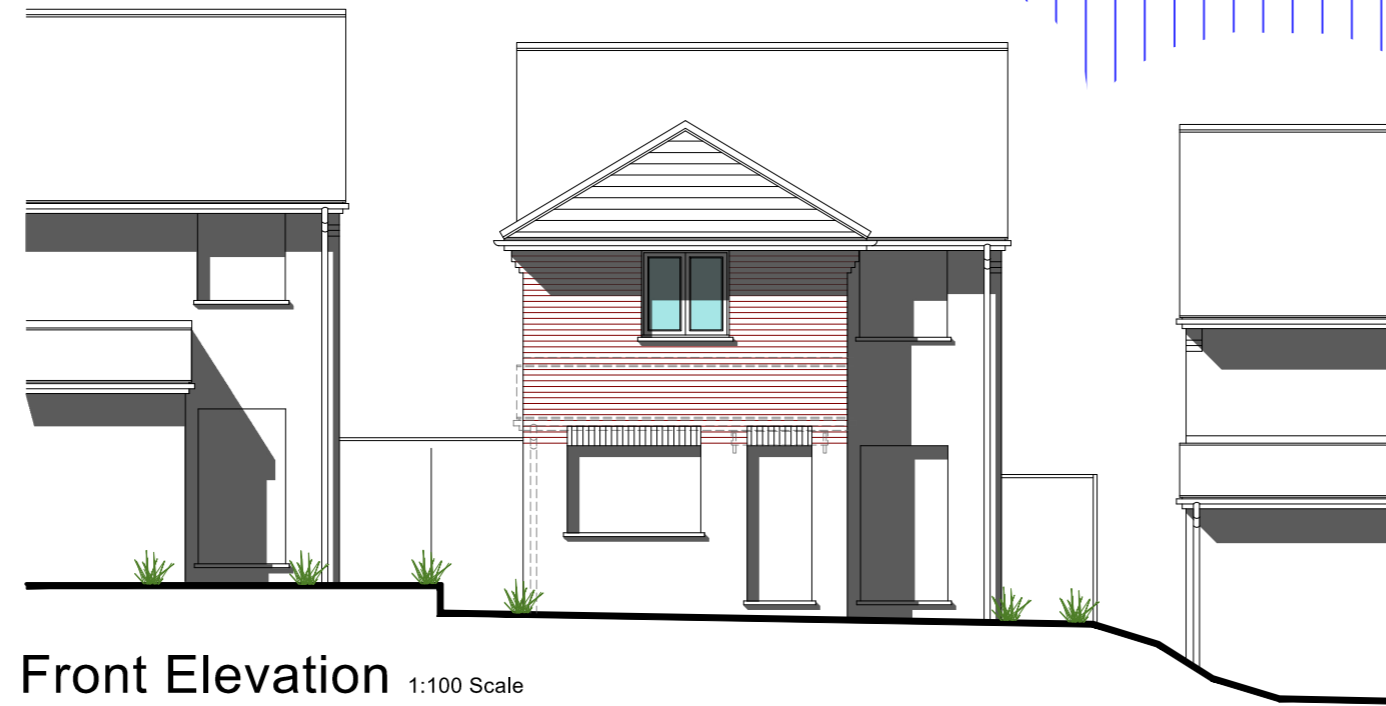


Front Elevation 1:100 Scale

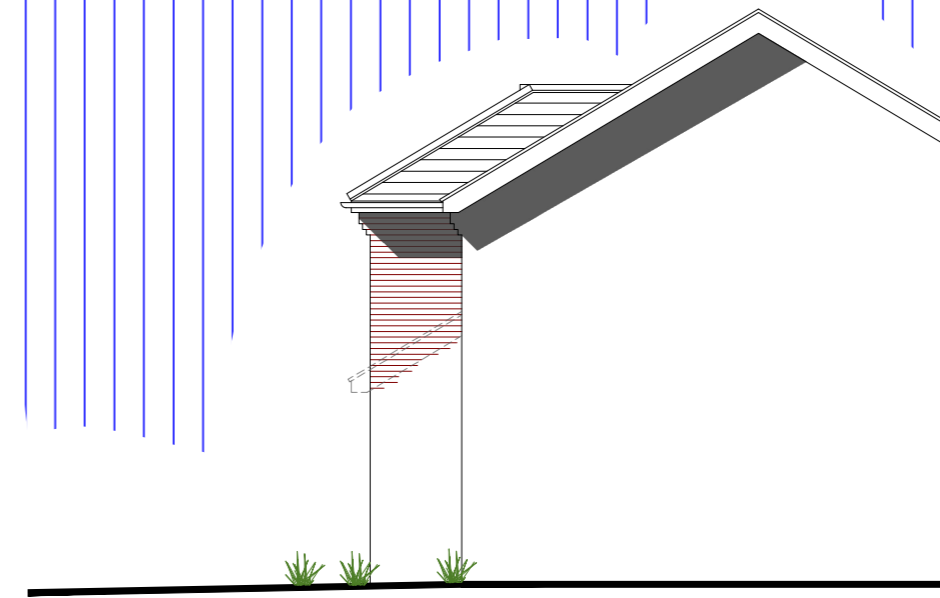


Side Elevation 1:100 Scale




Location Plan 1:1250 Scale

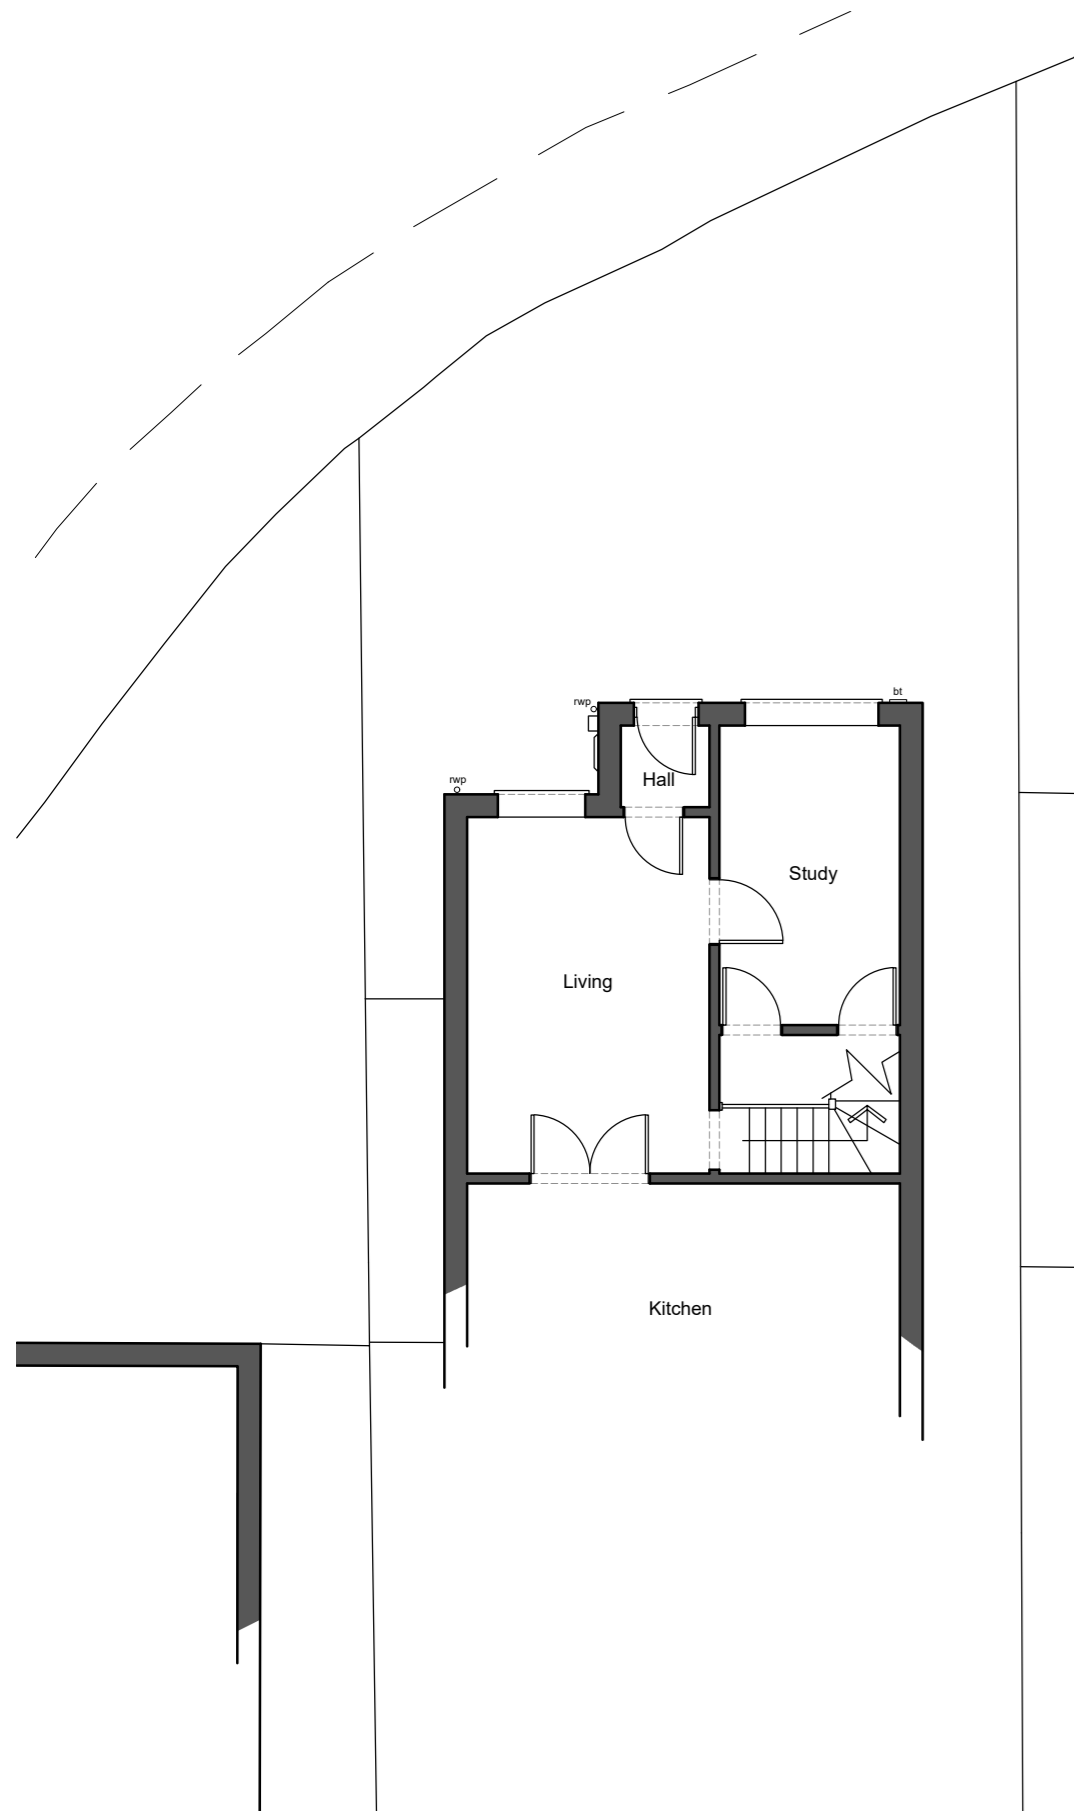

Ground Floor Plan 1:100 Scale

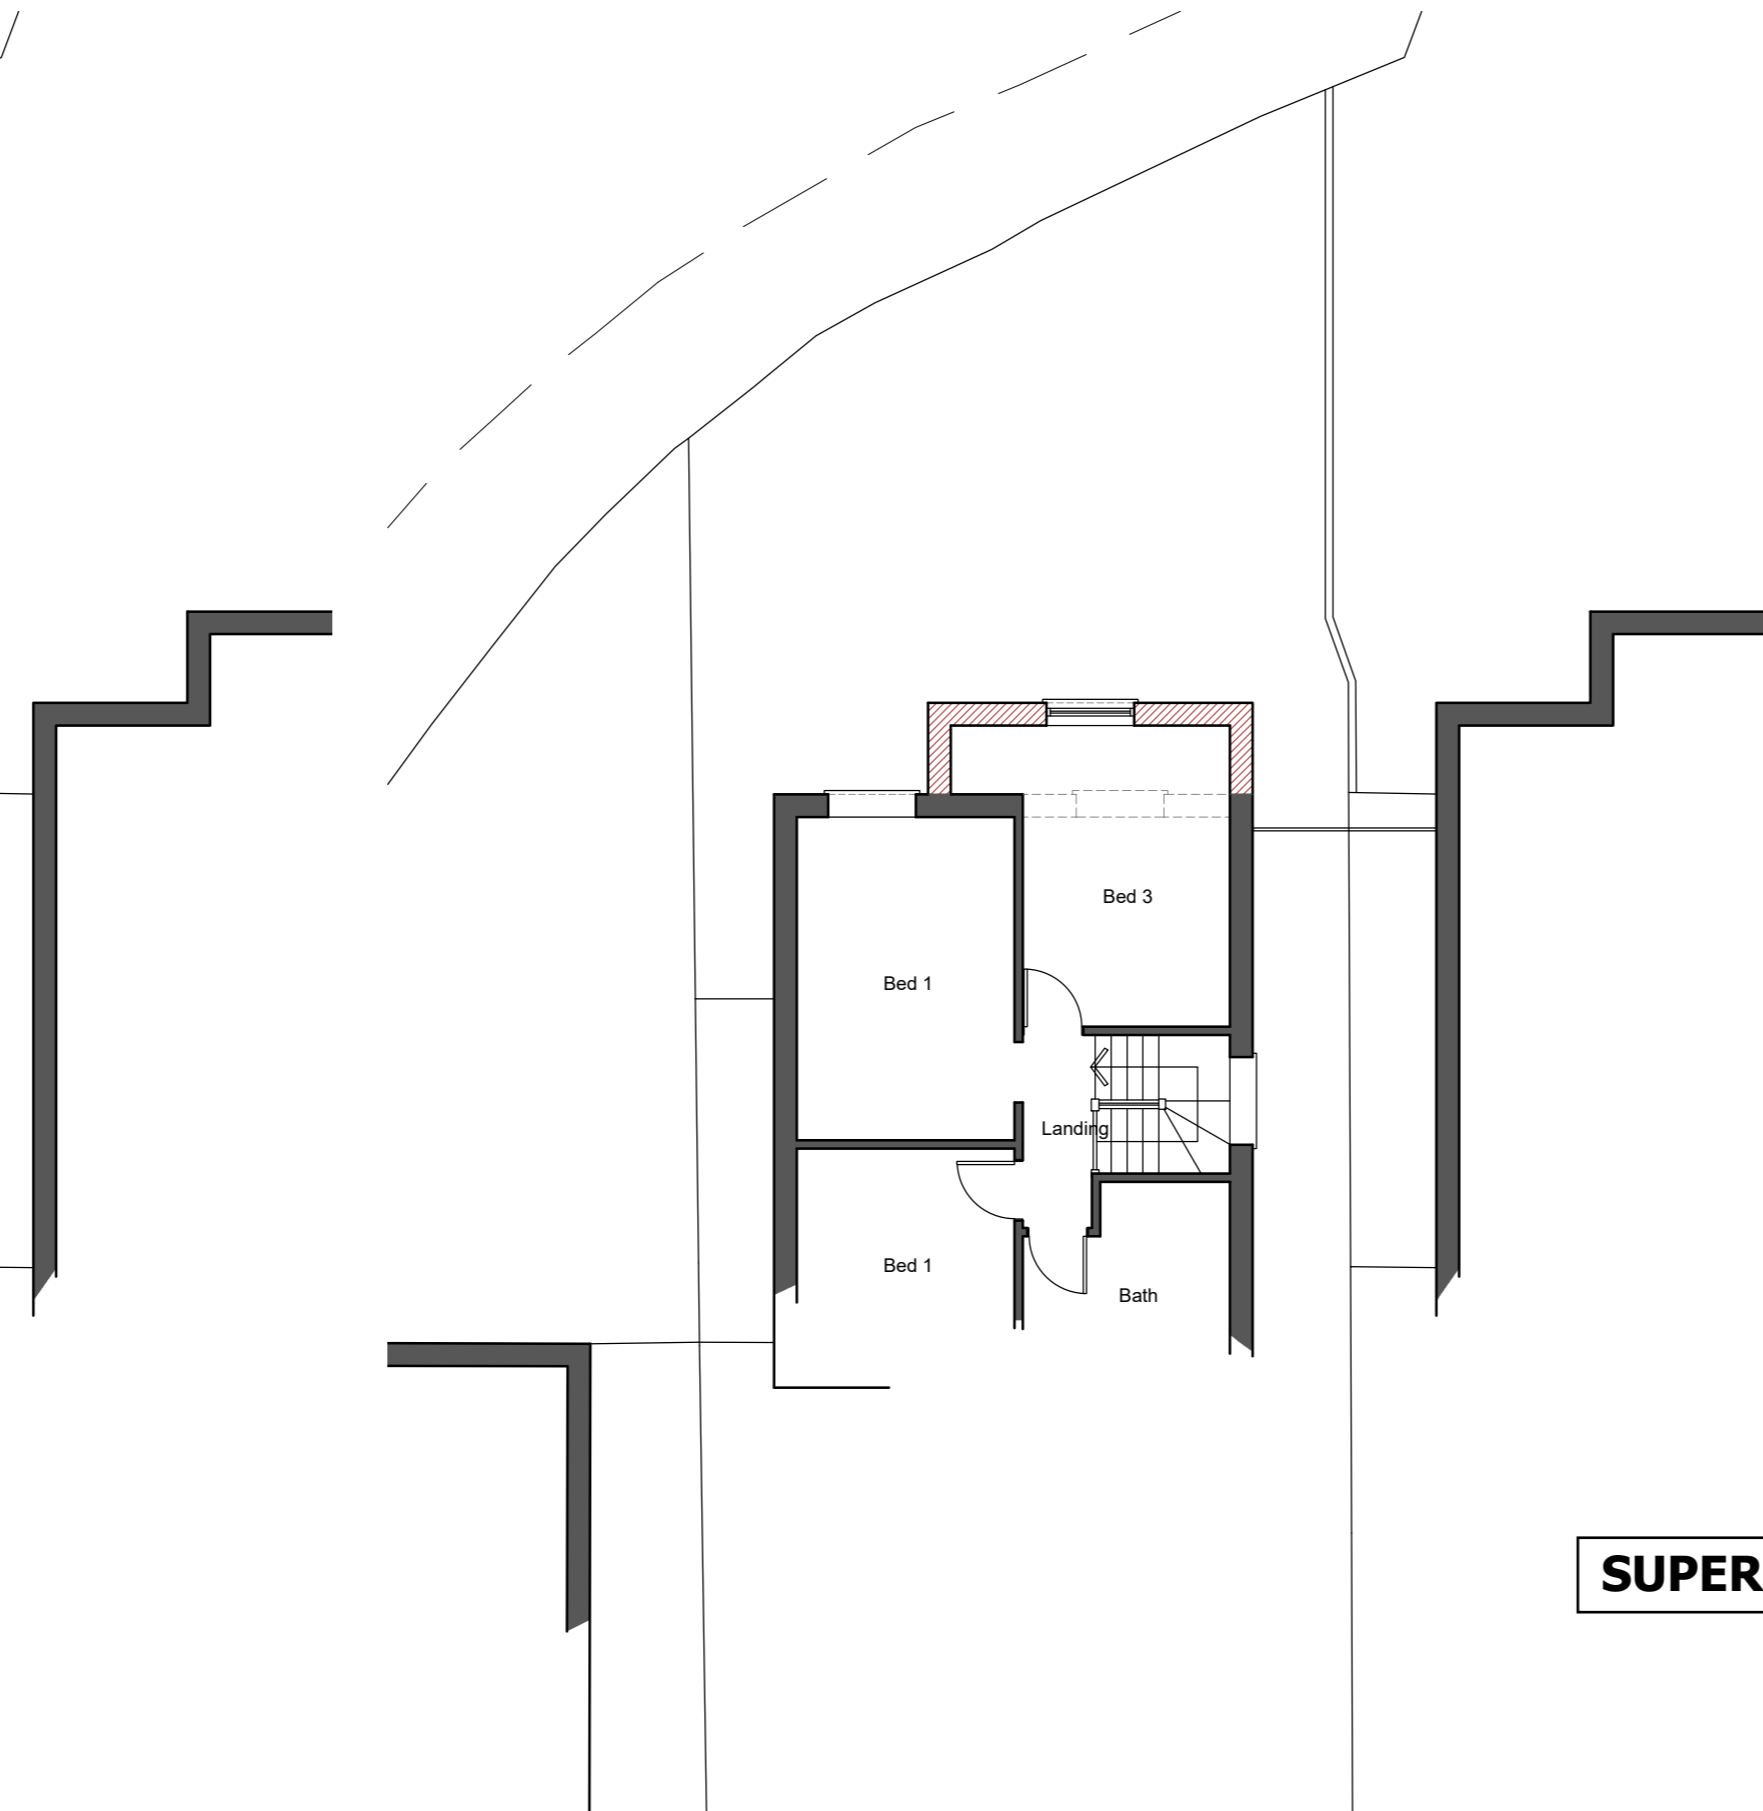

First Floor Plan 1:100 Scale

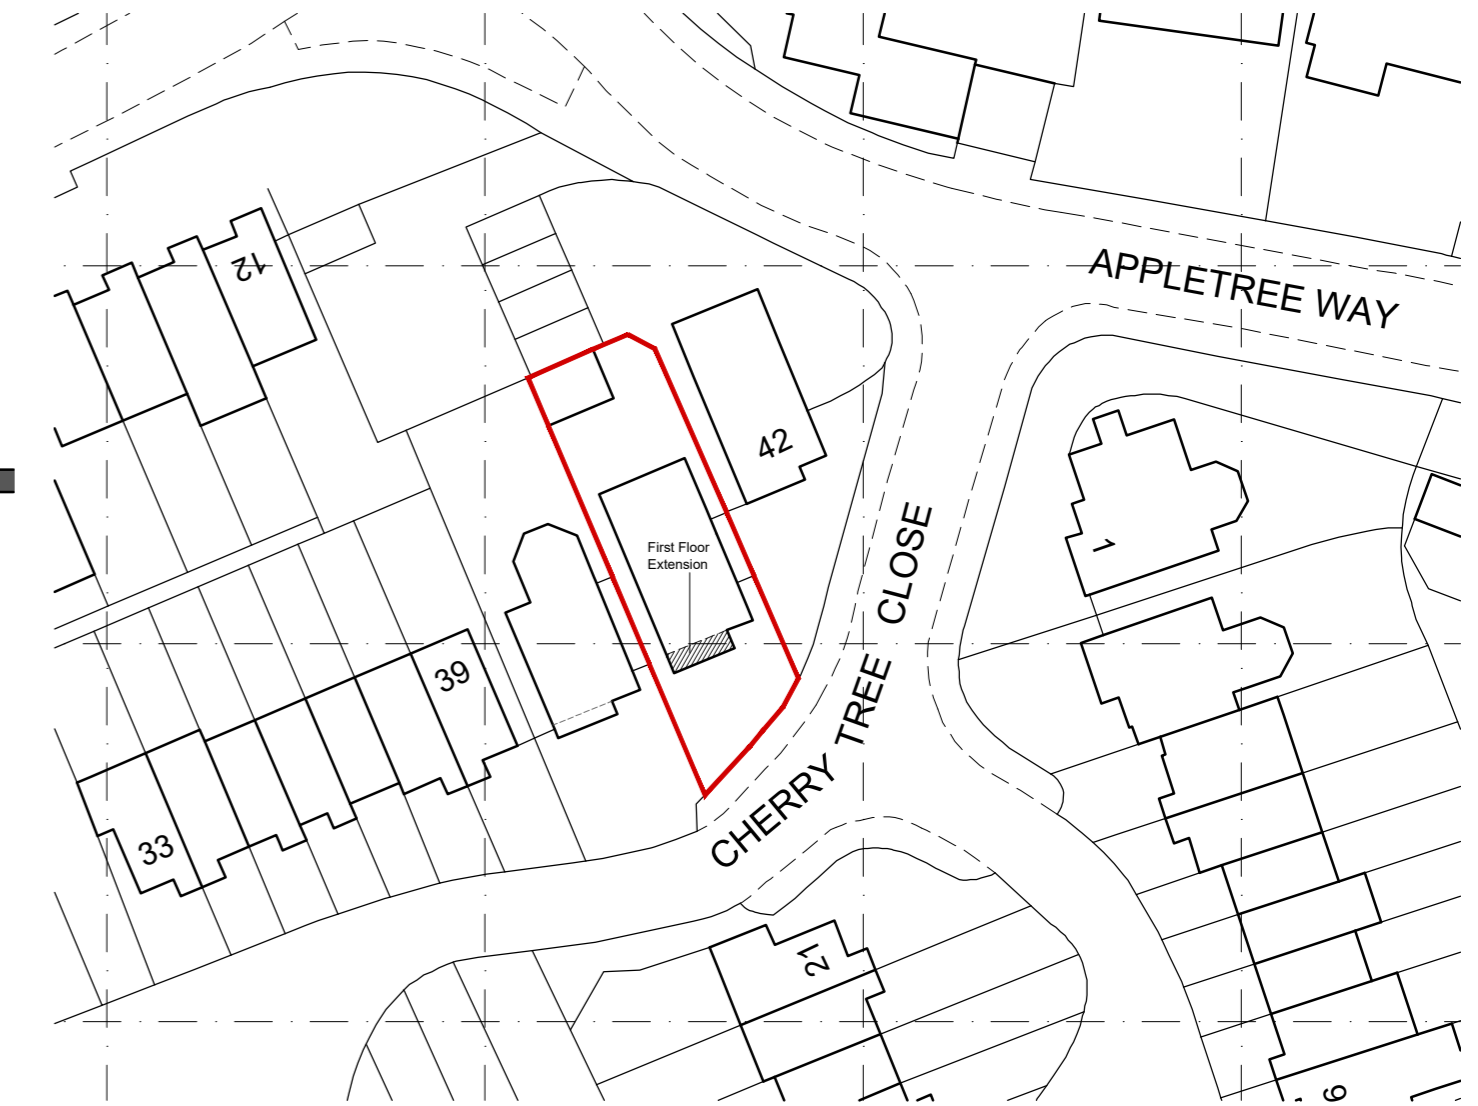

Site Plan 1:500 Scale

**SUPERSEDED**



**Bonney Architecture**  
PLANNING & TECHNICAL SERVICES

CLIENT **Mr & Mrs G. Duncan** 14 Hornbeam Close, Barkham, Wokingham, RG41 4UR  
JOB **41 Cherrytree Close, Owlsmoor, Sandhurst, GU47 0UH**  
DRG **PROPOSAL** 07515 355 770 bonneyarchitecture@gmail.com

SCALE **As Shown** DRAWN **P Bonney** DATE **January 2024** | **BA 0267 | 02**