



Turning Head 1

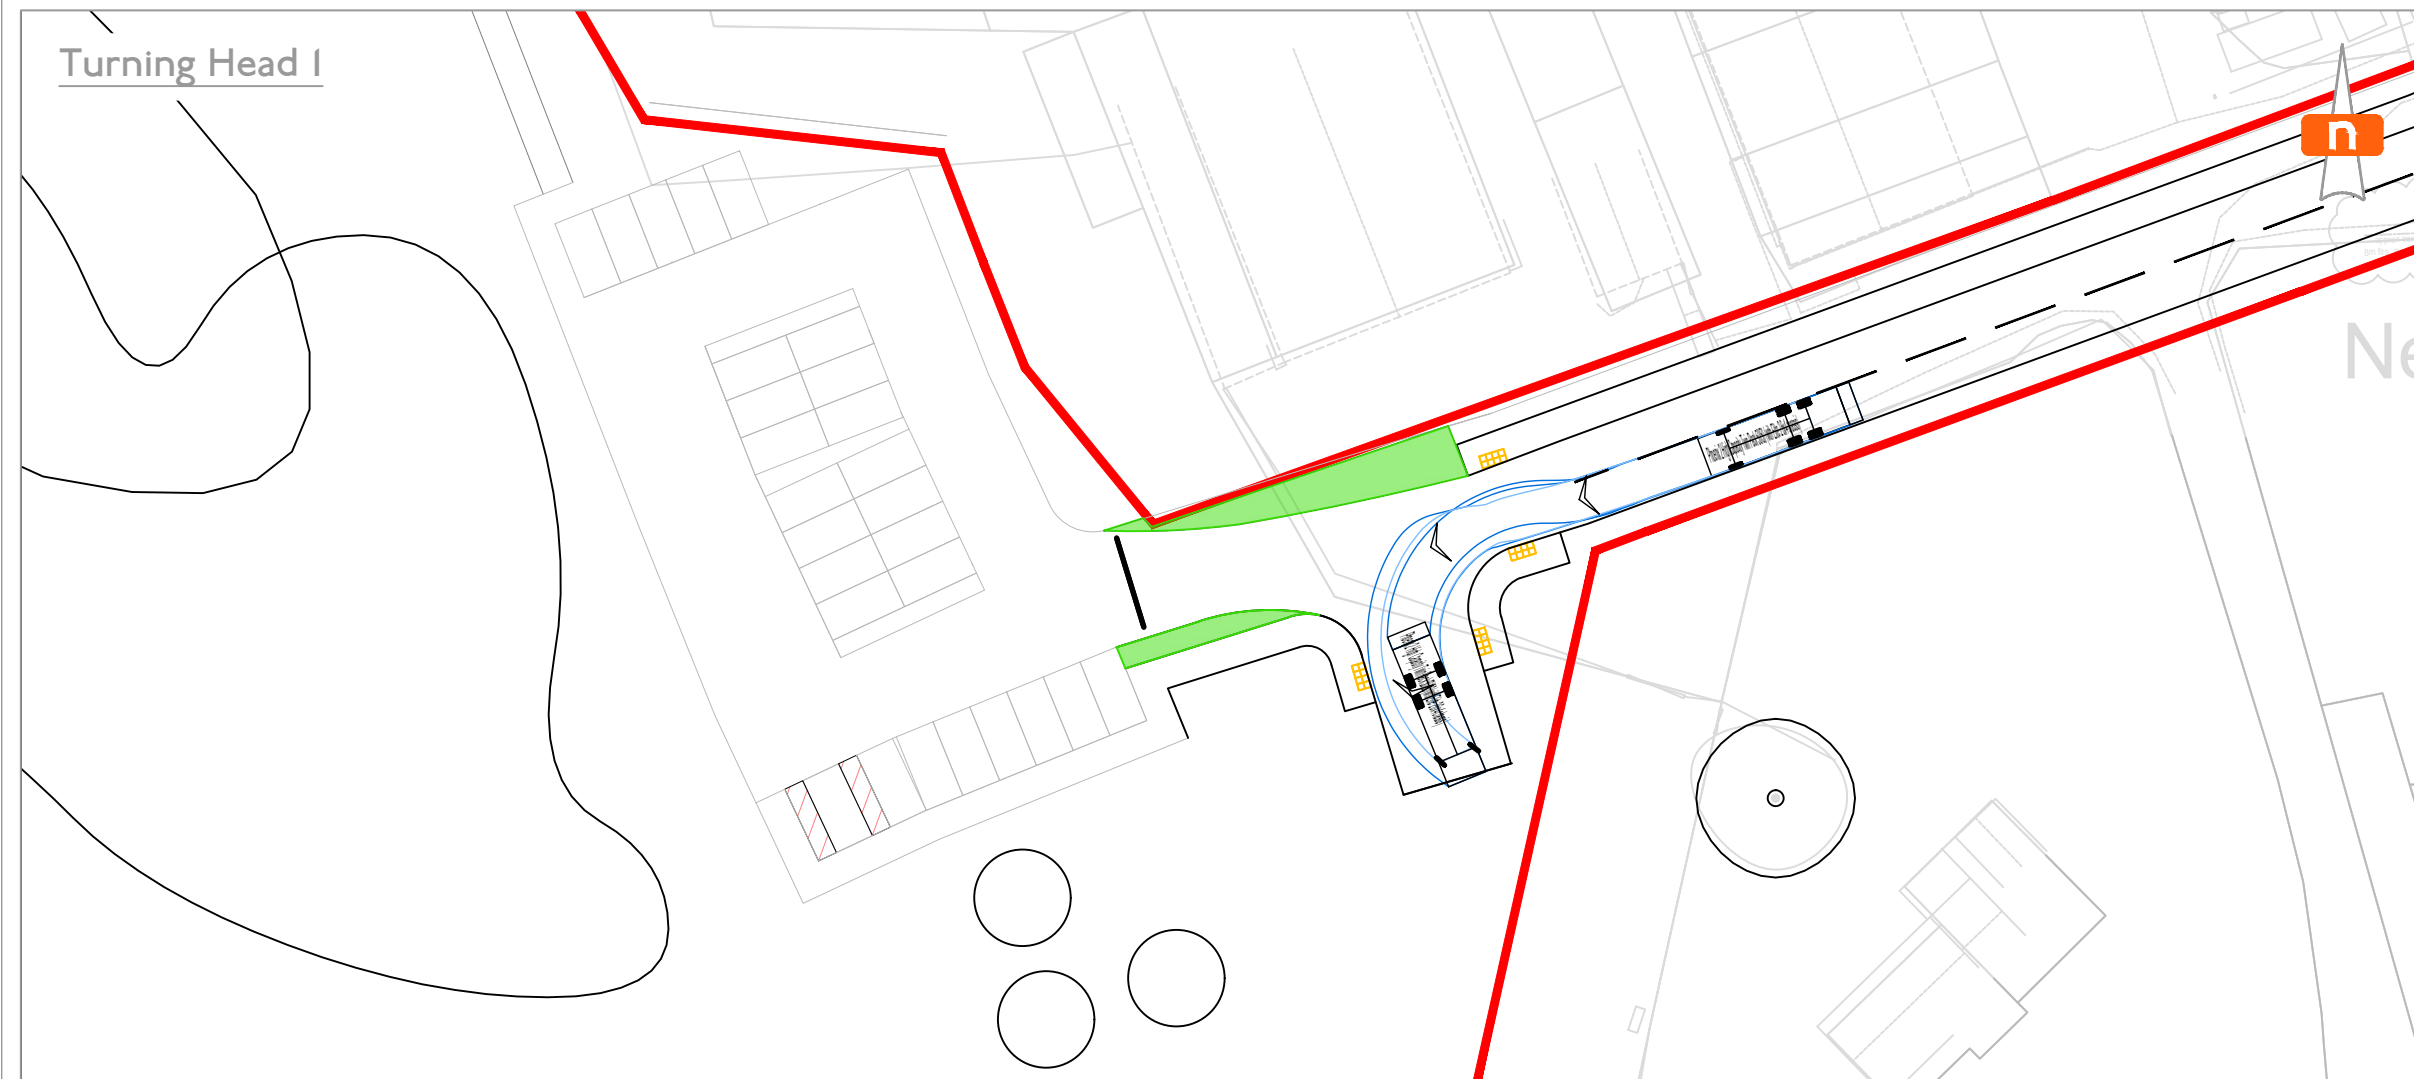


Turning Head 2

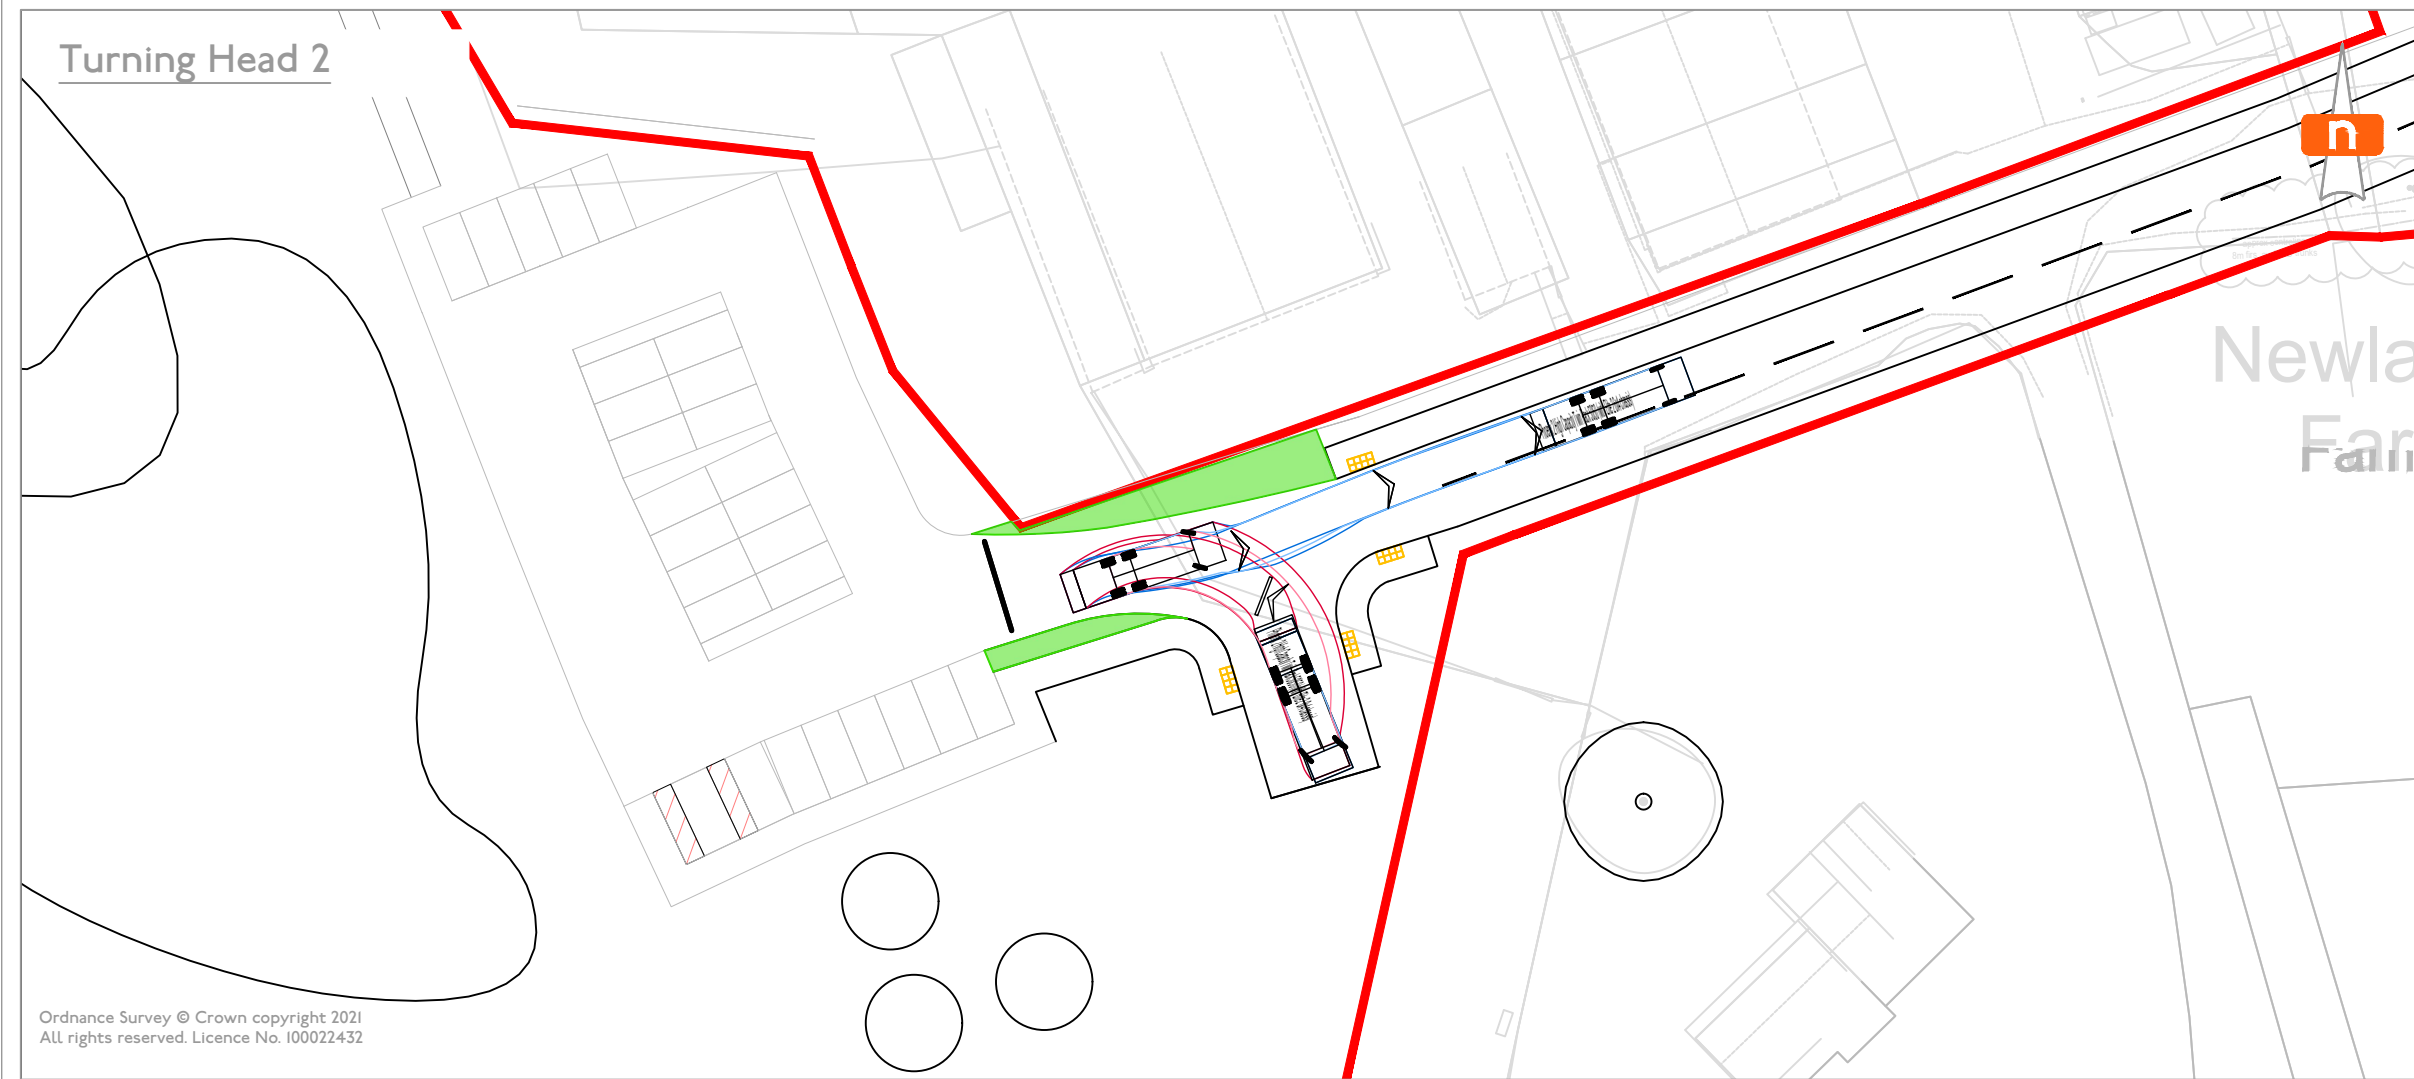


Note:

1. This drawing is indicative and subject to discussions with local & national highway authorities. This design is also subject to confirmation of land ownership, topography location of statutory services, detailed design and traffic modelling.
2. Road markings & traffic signs are to be in accordance with "The Traffic Signs Regulations and General Directions 2016".
3. Do not scale from this drawing. Work from figured dimensions only.
4. All dimensions are shown in metres unless noted otherwise.
5. Drawing based on FPCR Layout: I0930-FPCR-ZZ-ZZ-DR-L-0001 [SANG] v2023 p03

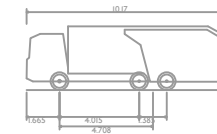

Phoenix 2 High Capacity Twin Pack 50/50 (with Elite 2 6x4 chassis)
 Overall Length 10.170m
 Overall Width 2.550m
 Overall Body Height 3.214m
 Min Body Ground Clearance 0.419m
 Track Width 2.550m
 Lock to lock time 4.00s
 Kerb to Kerb Turning Radius 10.300m

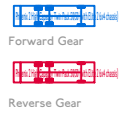

REV	DATE	REMARKS
C	18.12.2023	Revised red line boundary
B	16.11.2023	Revised layout added
A	01.11.2023	Revised layout added
-	24.10.2023	Initial Issue

CLIENT

Bloor Homes Southern

JOB TITLE

Land at Pinewood, Wokingham

DRAWING TITLE

Swept Path Analysis -
Refuse Vehicle (Turning Head)

DRAWING NO.

J32-6699-AT-A05

DRAWN	PS	CHECKED	KM
CREATED	Oct. '23	SCALE	1:500 at A3

mode transport planning
 Butler House
 177 - 178 Tottenham Court Road
 London
 W1T 7NY



T 020 7000 9389
 E info@modetransport.co.uk
 W www.modetransport.co.uk

transport planning