



- 1 Green roof
- 2 Zinc Eaves
- 3 Off white render
- 4 Hard Wood cladding
- 5 Roof glazing

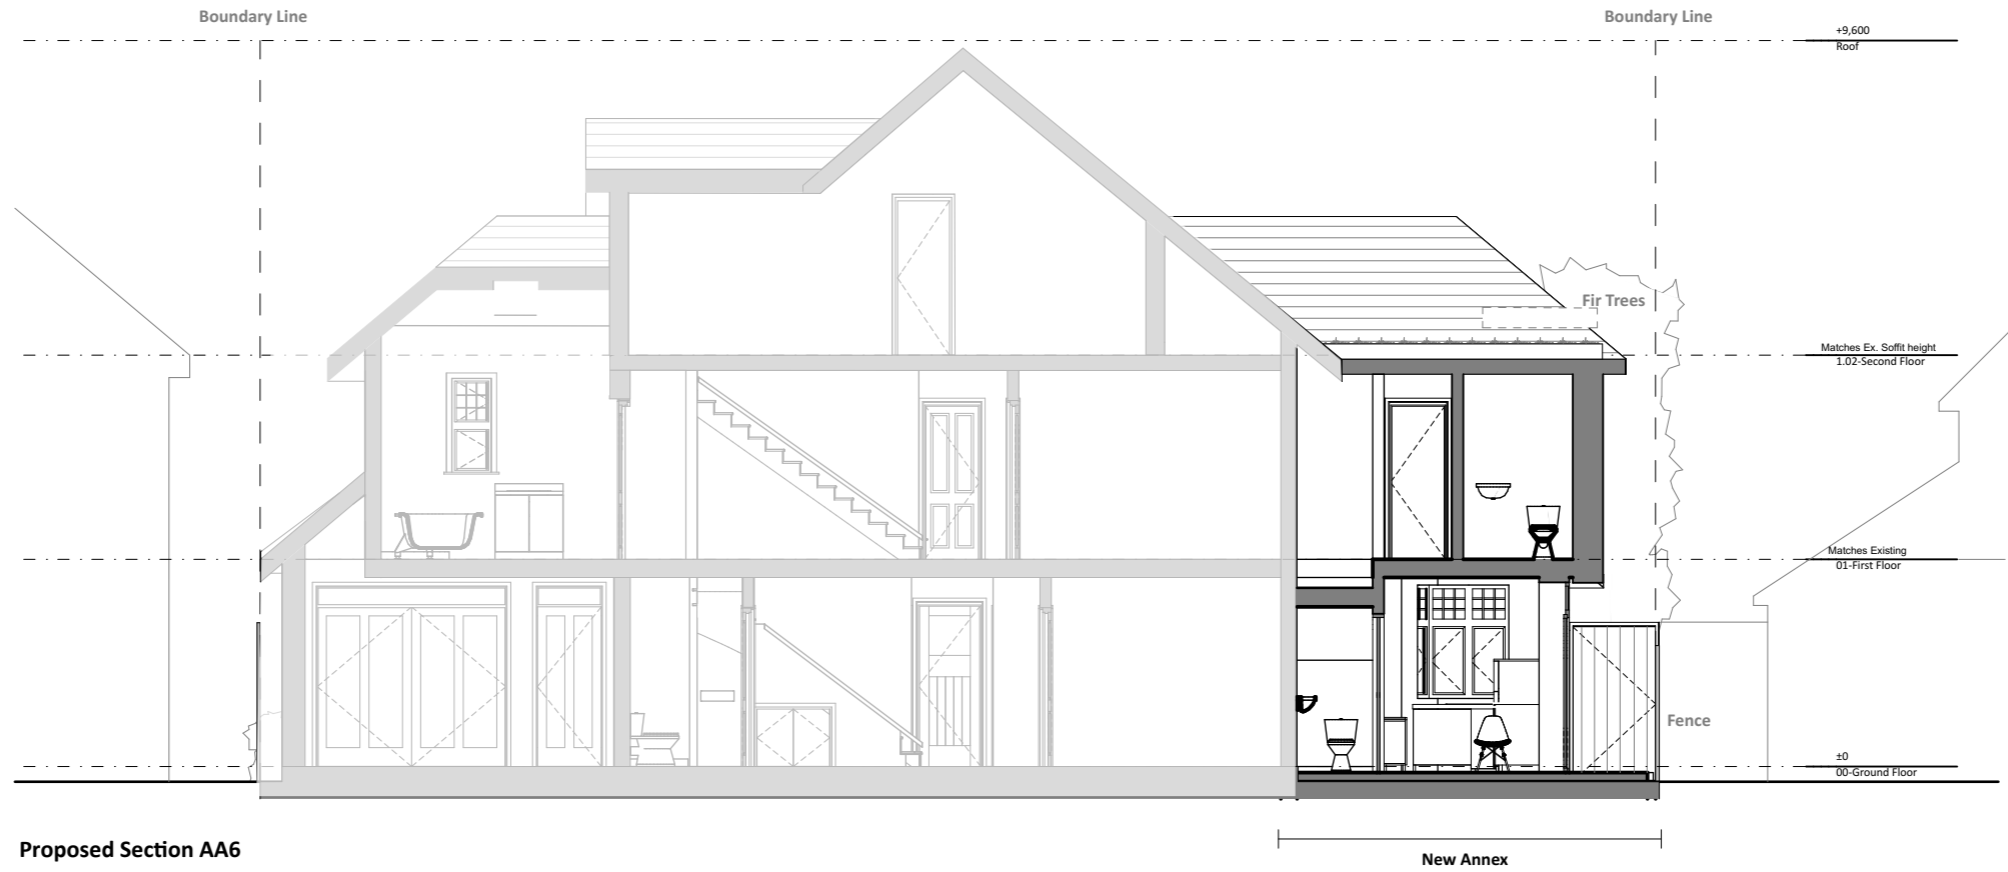

Proposed Section AA6

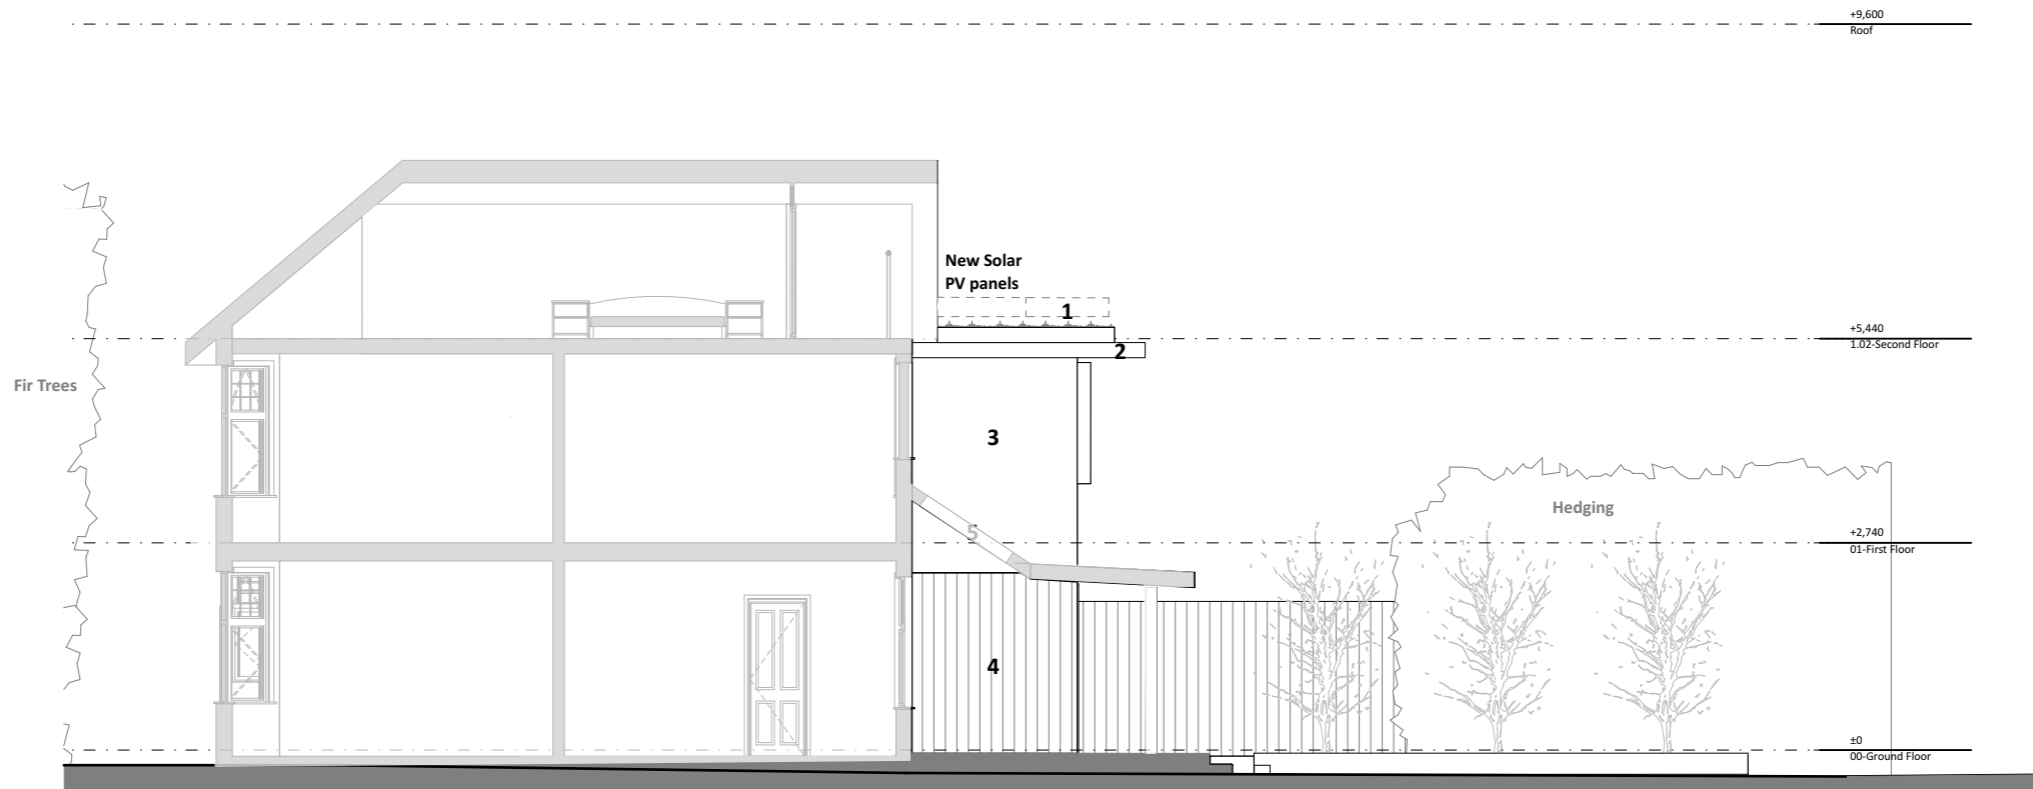

Proposed Section AA7 + North Elevation