



- Existing
- 1 Red bricks
  - 2 Pebbledash
  - 3 Off white render
  - 4 Hard Wood cladding
  - 5 Plain roof tiles
  - 6 White wooden double glazed windows
  - 7 Dark grey double glazed door/windows
  - 8 Dark grey roof windows

- Proposed
- 9 White double/triple glazed windows (to match existing windows profile)
  - 10 Zinc Fascia
  - 11 Rainwater goods (black painted aluminium to match existing)
  - 12 Bonnet tiles hip
  - 13 Solar PV Panels
  - 14 Potential ASHP
  - 15 Painted solid/glazed door
  - 16 Red bricks (to match existing)
  - 17 Plain roof tiles (to match existing)
  - 18 Dark grey double glazed door/windows (to match existing)
  - 19 Off white render (to match existing)
  - 20 Hard Wood cladding (to match existing)
  - 21 Dark grey roof windows (to match existing)
  - 22 White double/triple glazed High level window (to match existing windows profile)

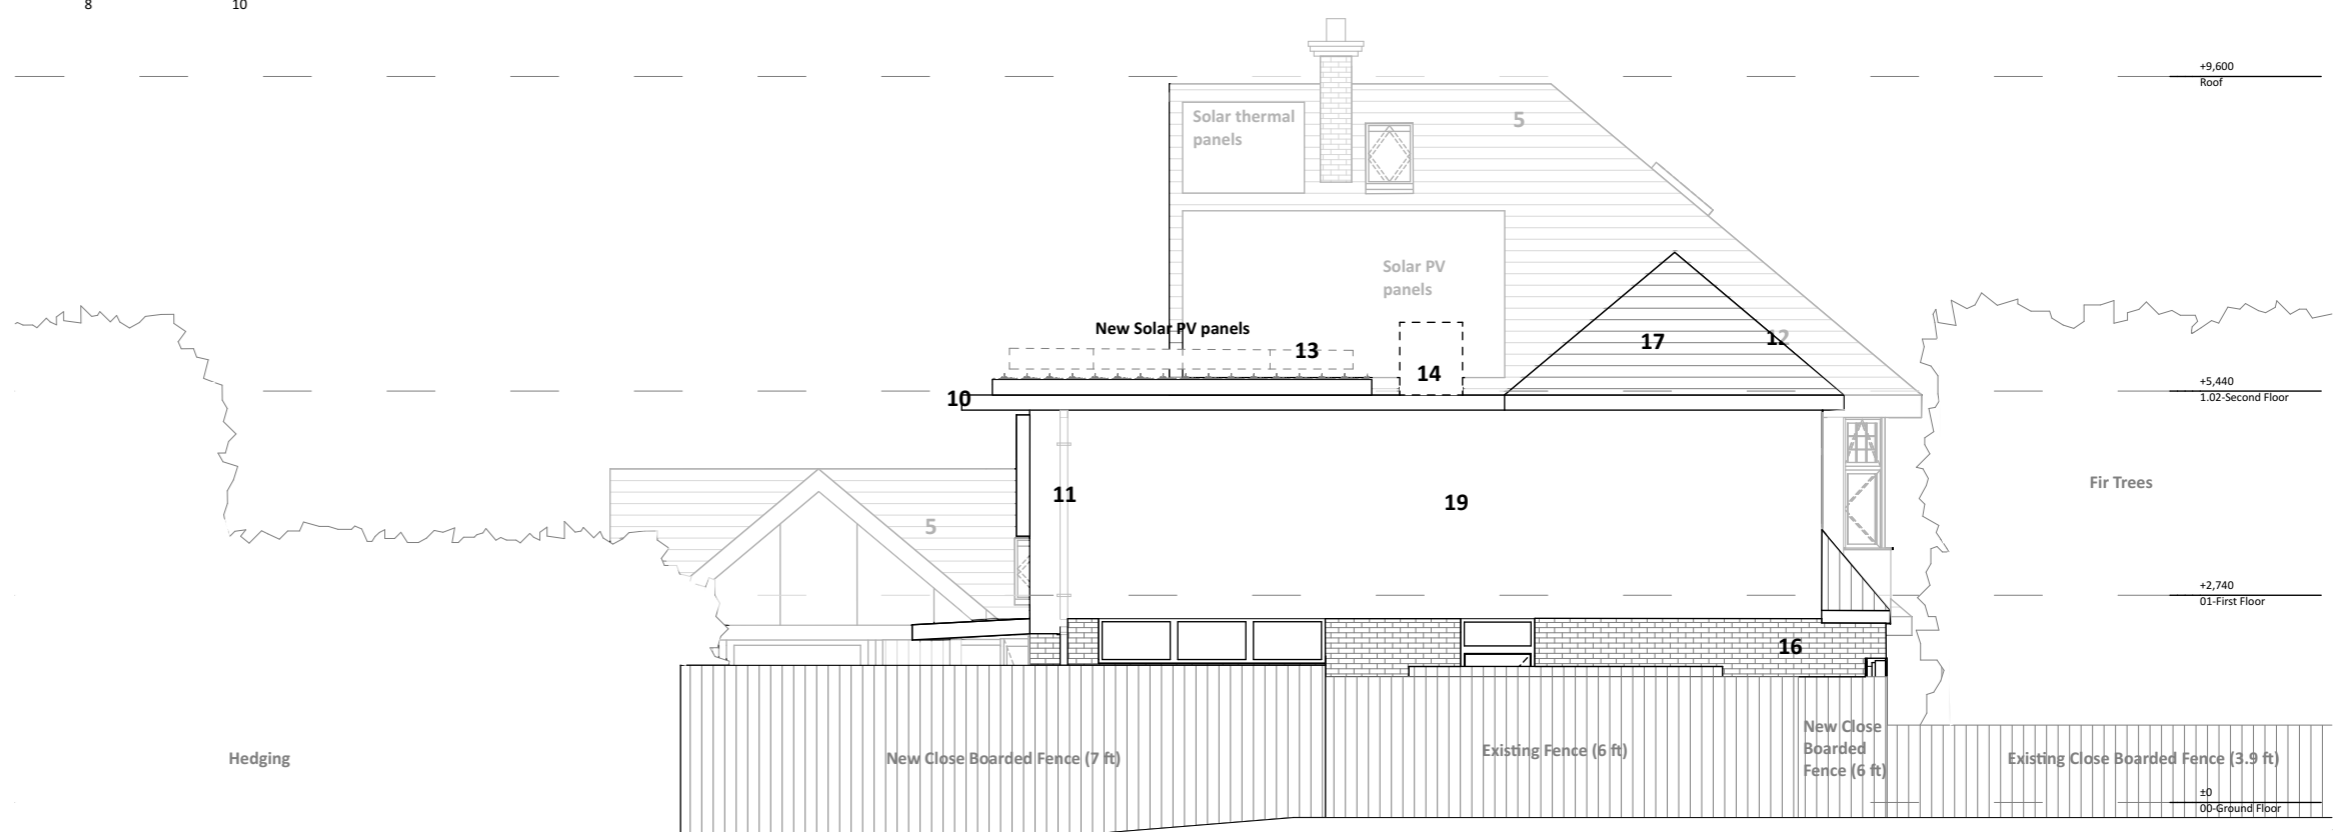

Proposed South Boundary Elevation

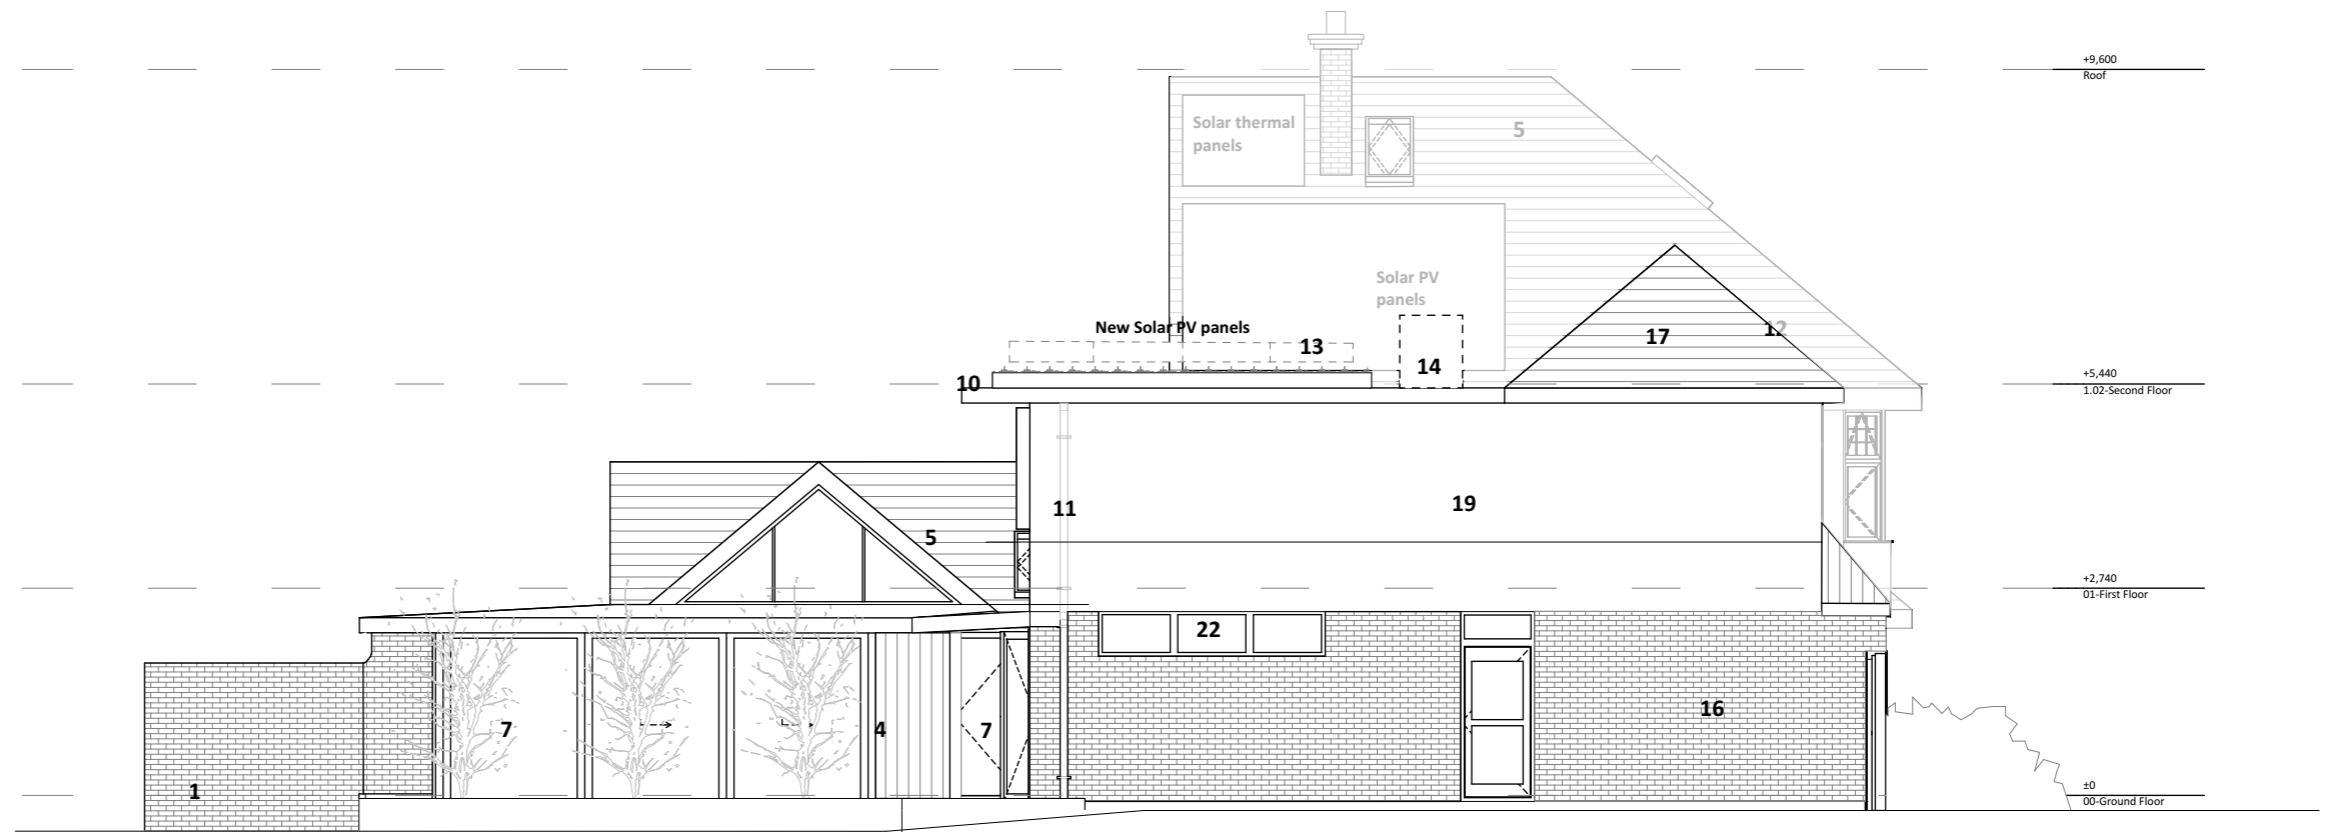

Proposed South Elevation

