


Co-op Alloa Funeralcare

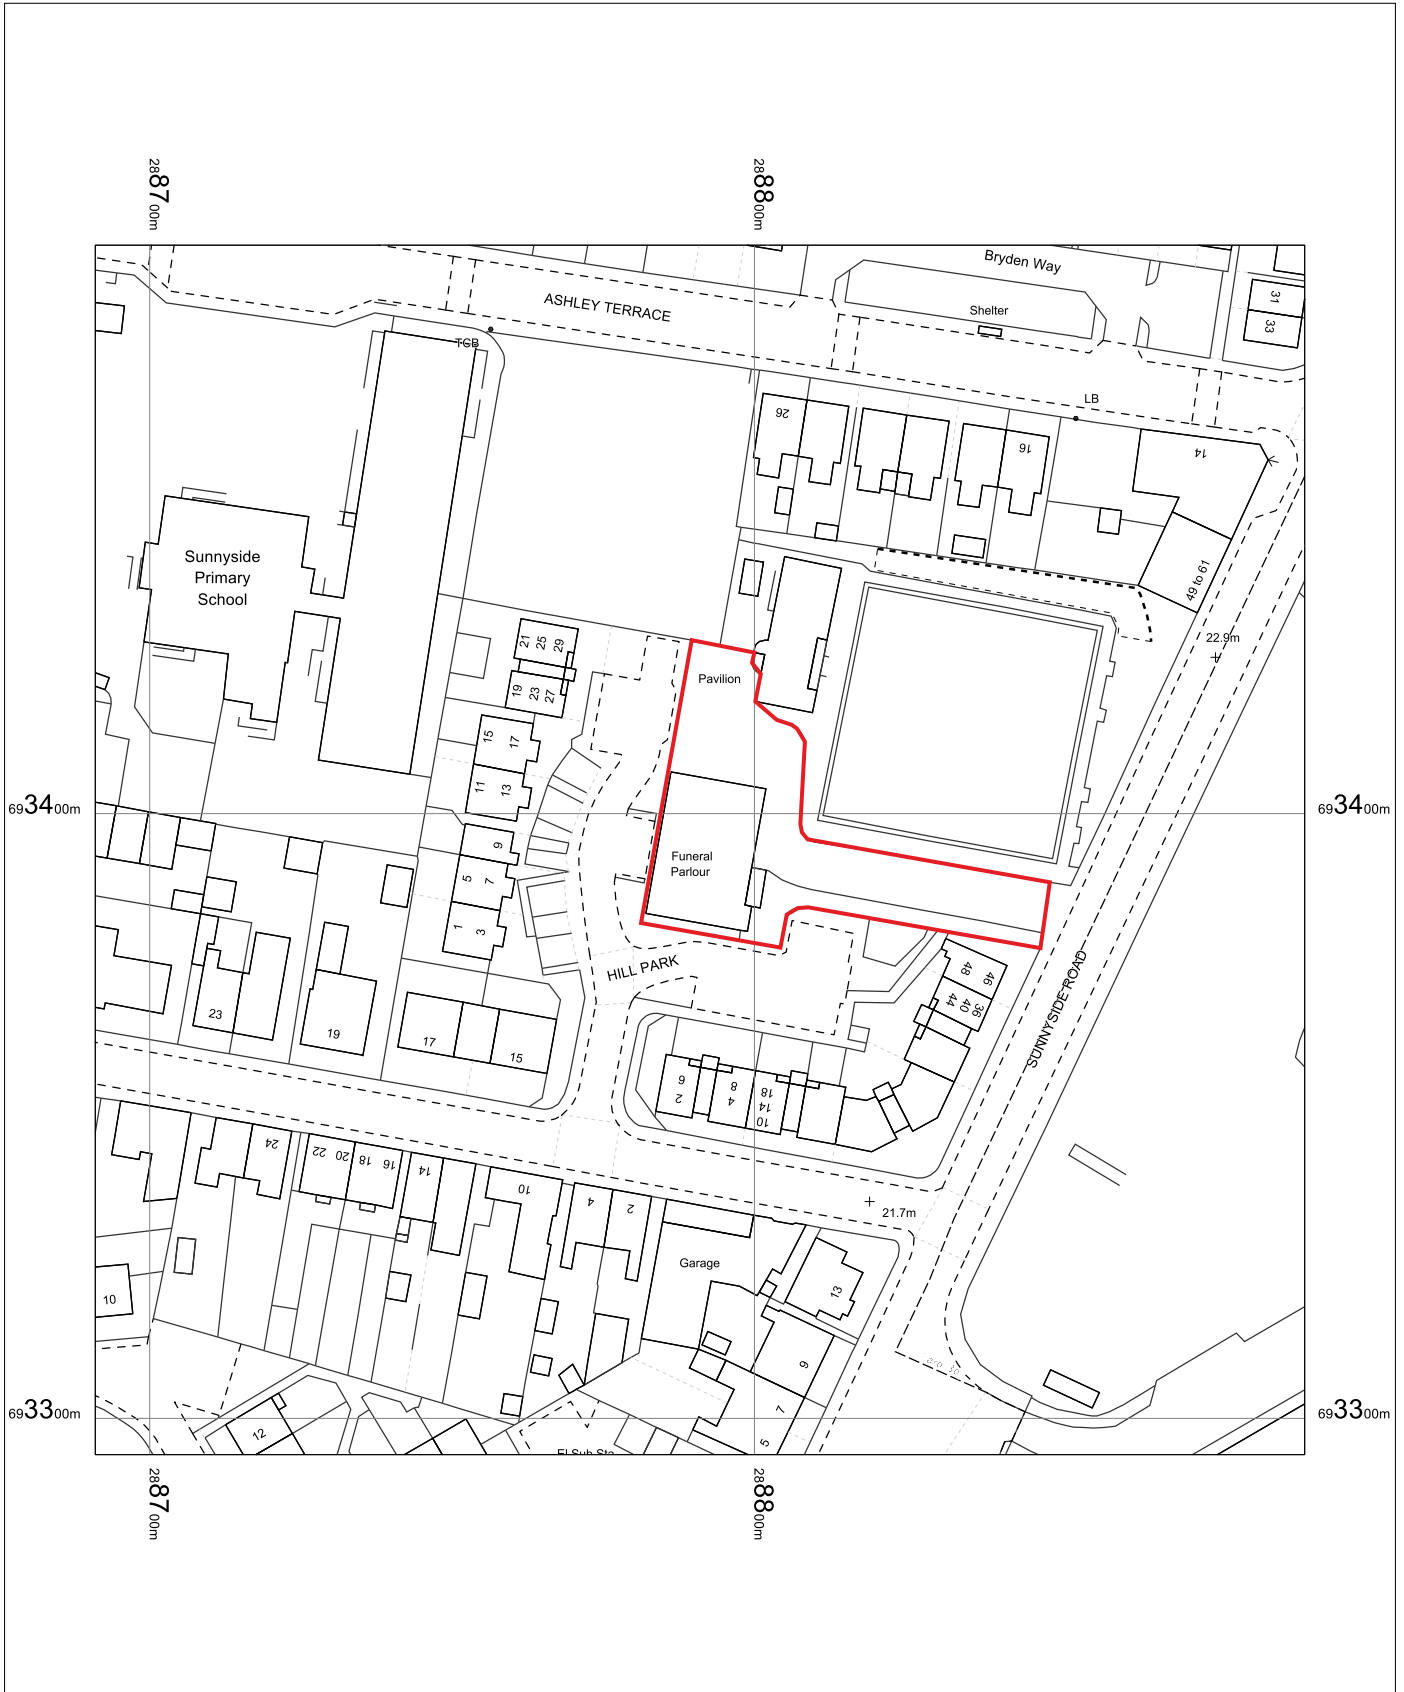

Co-op Alloa Funeralcare, Sunnyside Rd,
Alloa FK10 2AP

OS MasterMap 1250/2500/10000 scale
Tuesday, October 17, 2023, ID: LAT-01130921
www.latitudemaps.co.uk

1:1250 scale print at A4, Centre: 288791 E, 693394 N

©Crown Copyright Ordnance Survey. Licence no. AC0000806982

