


Elevation 4 (obscured by neighbours property)

Rev A...elevation 4 amended...Jan 24

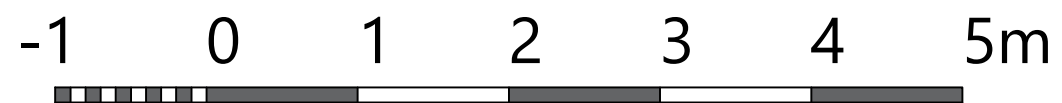

75 Occupation Road, Corby, NN17 1EE
Proposed side elevation (looking west)
Scale 1:50 @ A3
Drawing No 7504A