
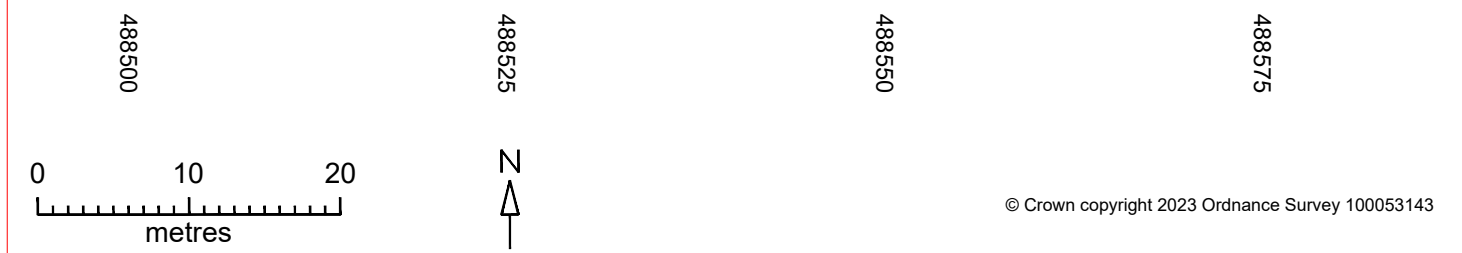


75 Occupation Road, Corby, NN17 1EE  
Site location plan 1:1250

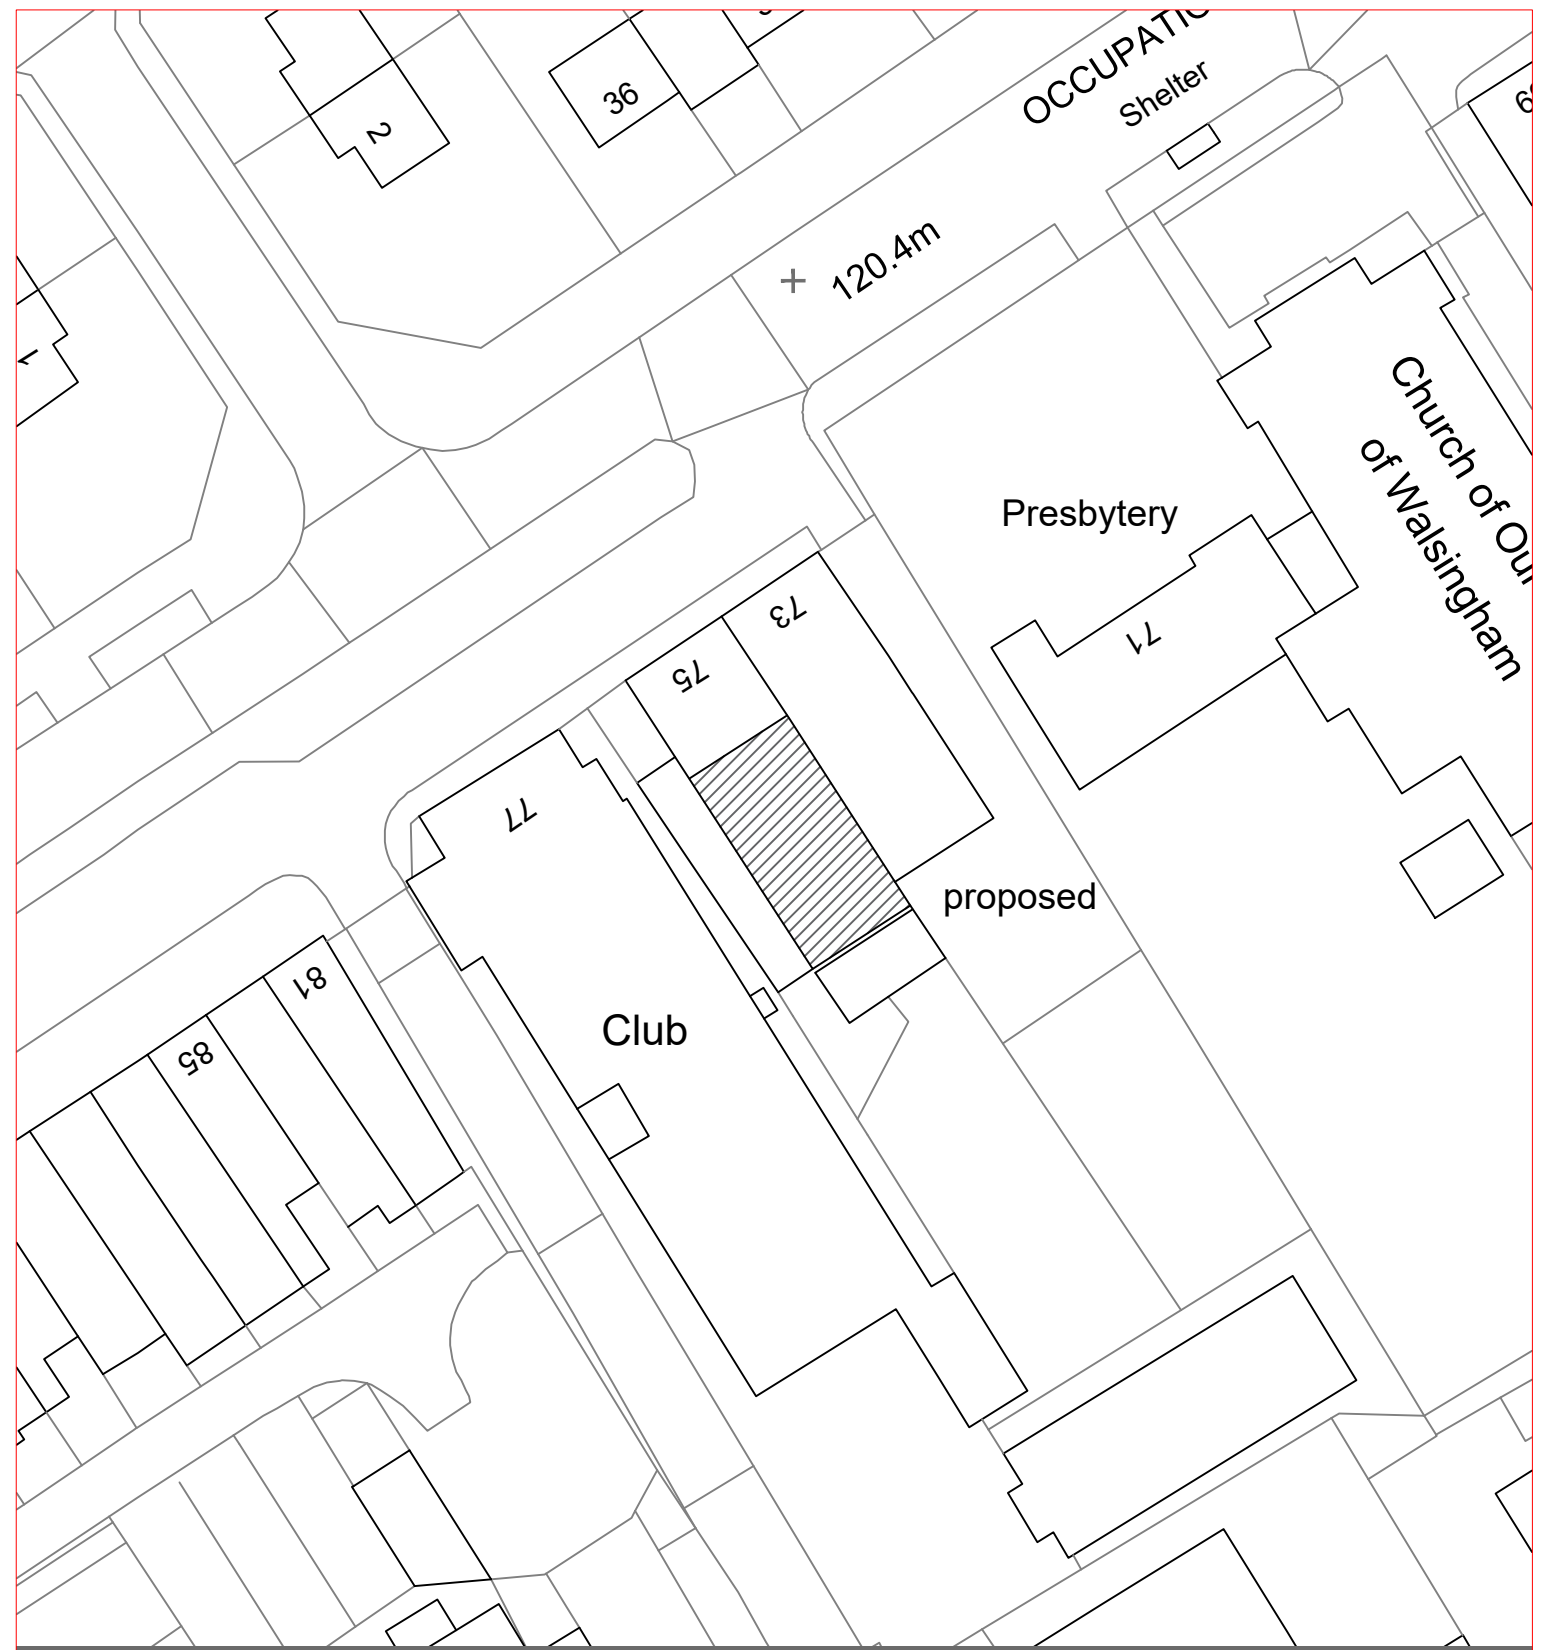

75 Occupation Road, Corby, NN17 1EE  
Site layout plan 1:500