


Elevation 2 (Jan 2024)

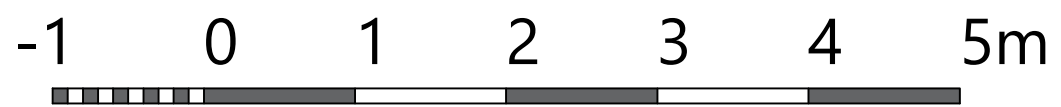

Rev B...side elevation 2 amended...Jan 24

Rev A...extension roof amended...Oct 23

75 Occupation Road, Corby, NN17 1EE
Proposed side elevation
Scale 1:50 @ A3
Drawing No 7502 B