
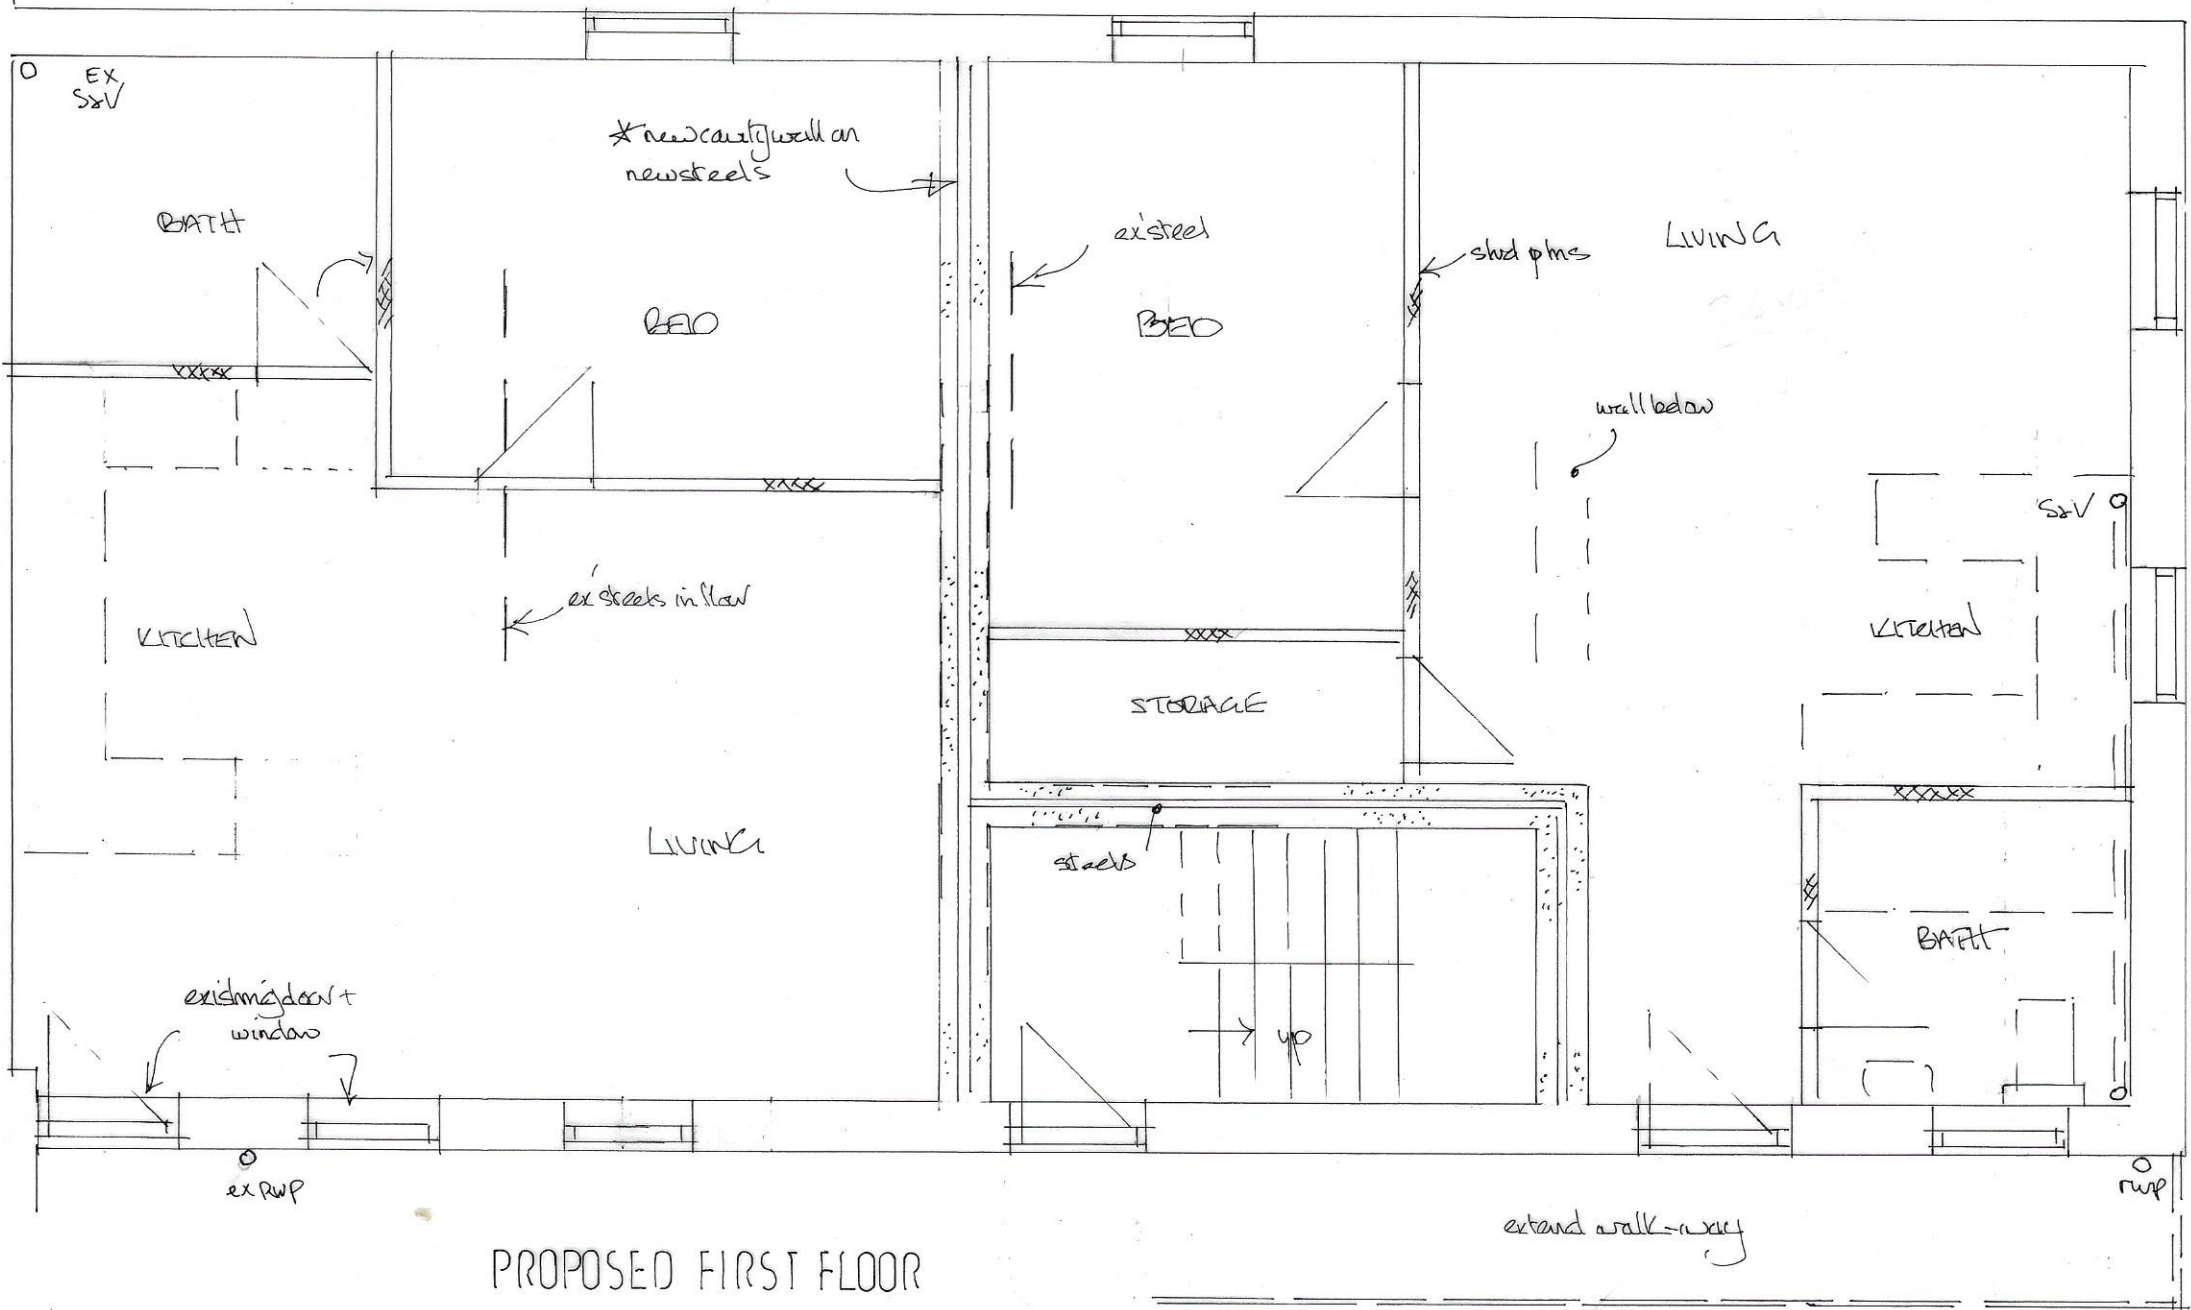


PROPOSED SECOND FLOOR :- room-in-roof.

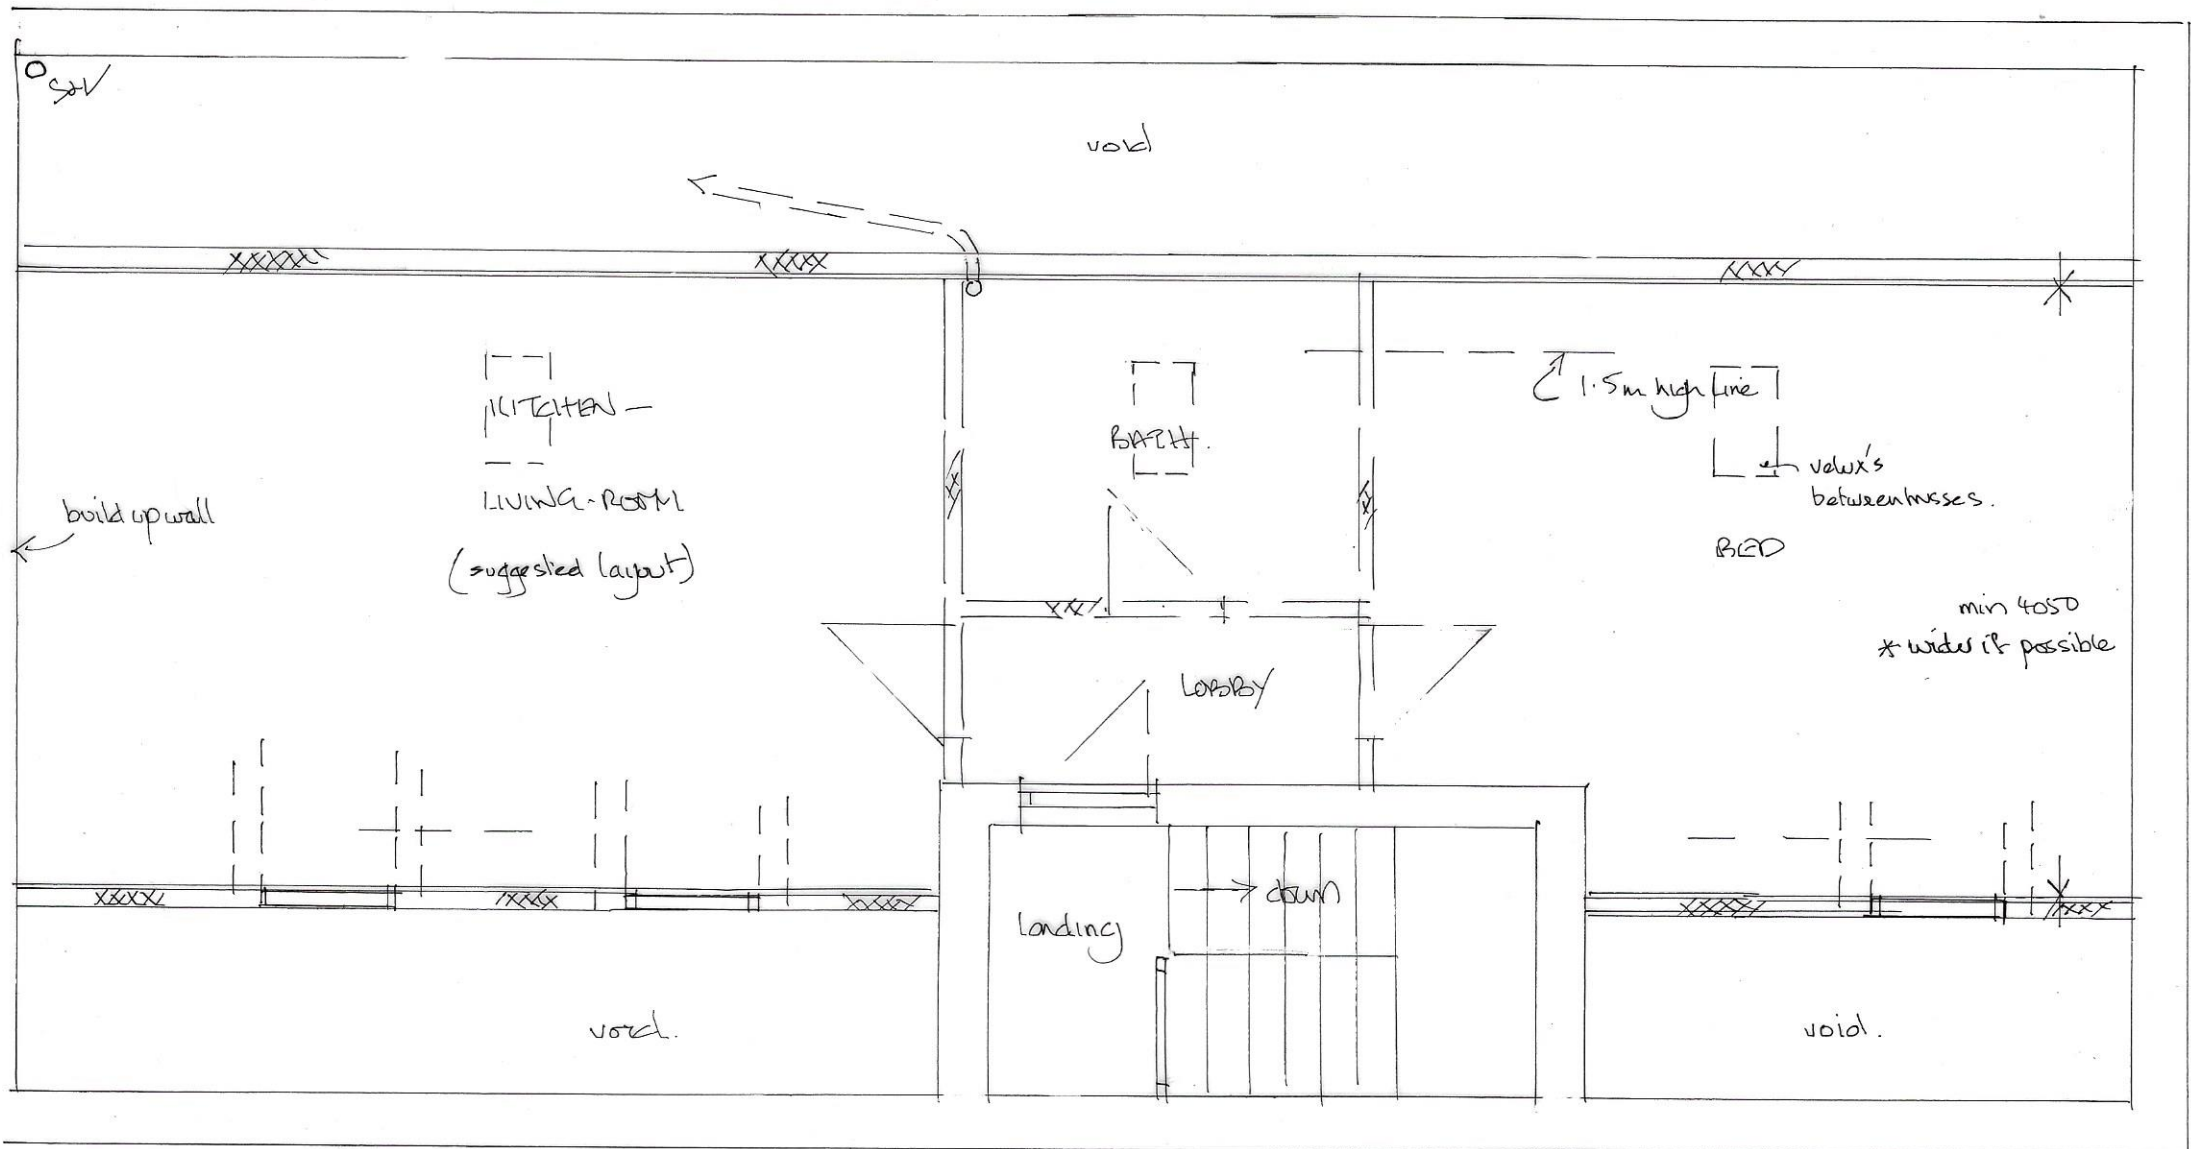

PROPOSED FIRST FLOOR