


SECTIONS 1/50 at A3

7506

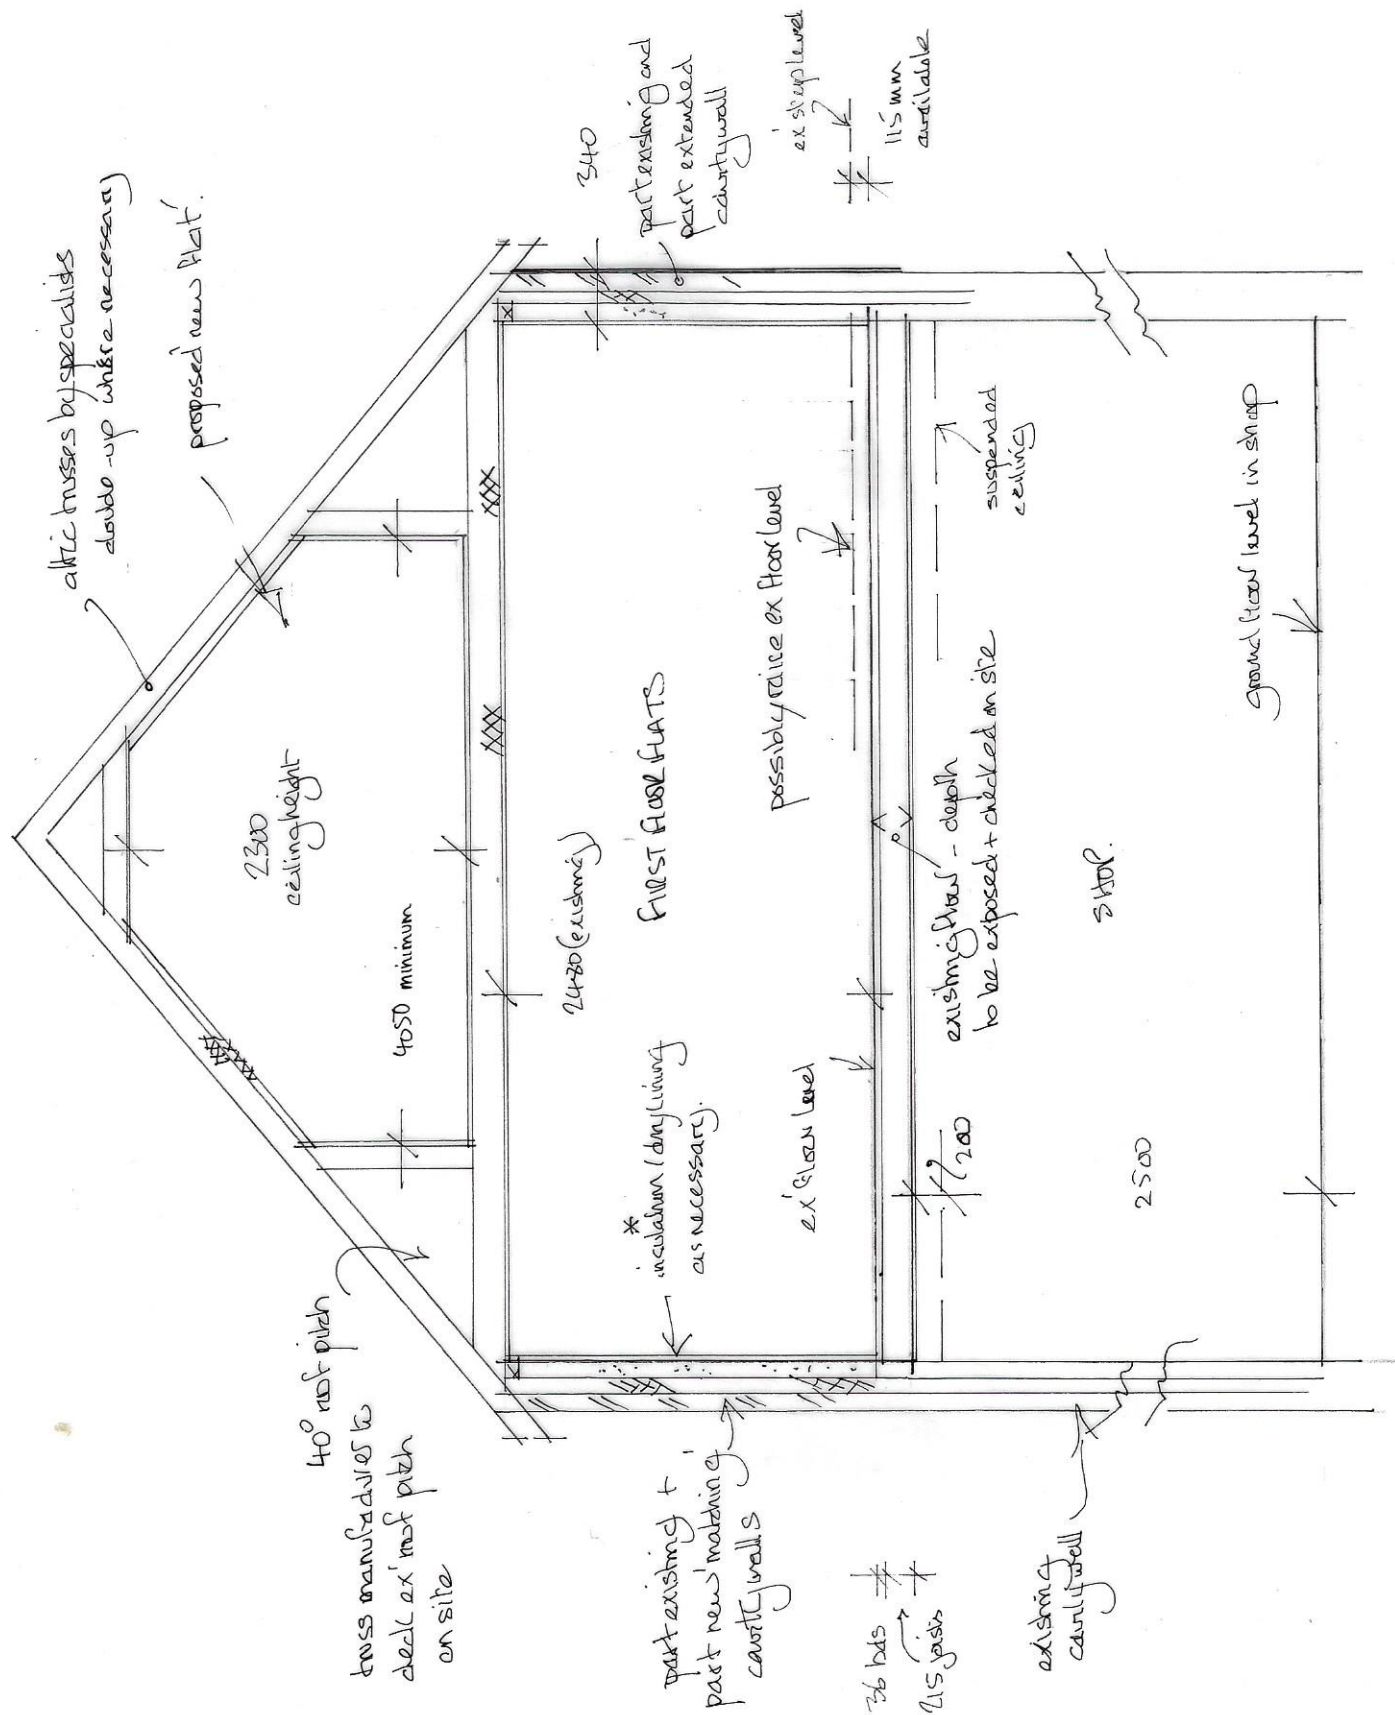

1/50 AT A3