



PROPOSED FRONT (WEST) ELEVATION

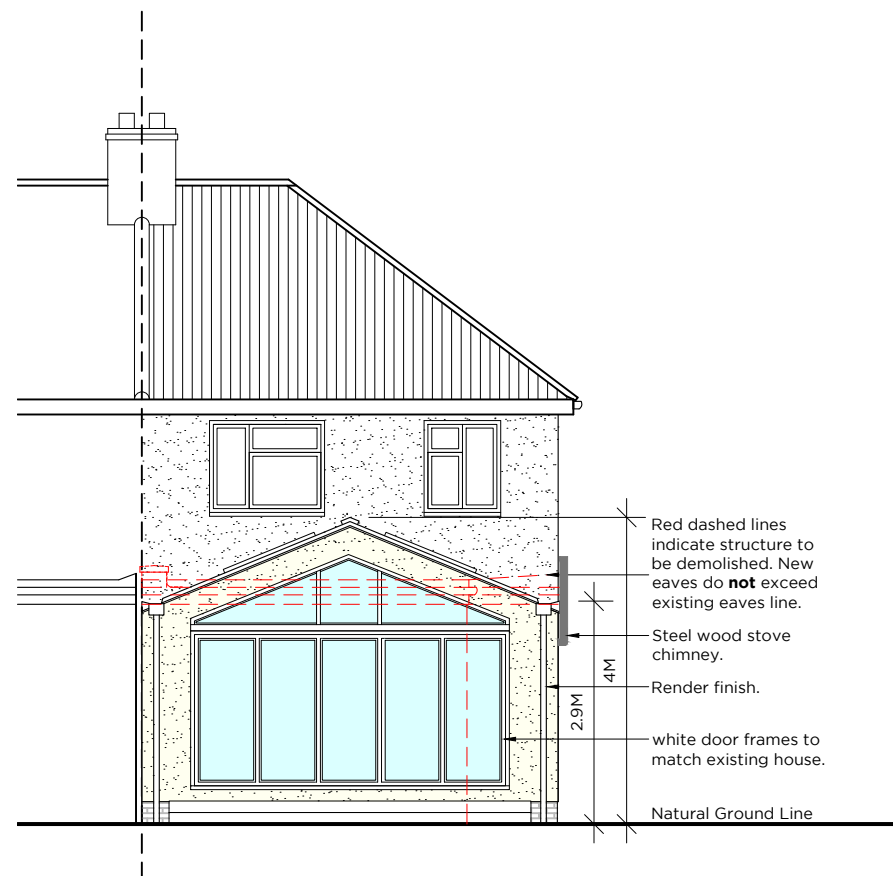

PROPOSED SIDE (NORTH) ELEVATION



PROPOSED FRONT (EAST) ELEVATION

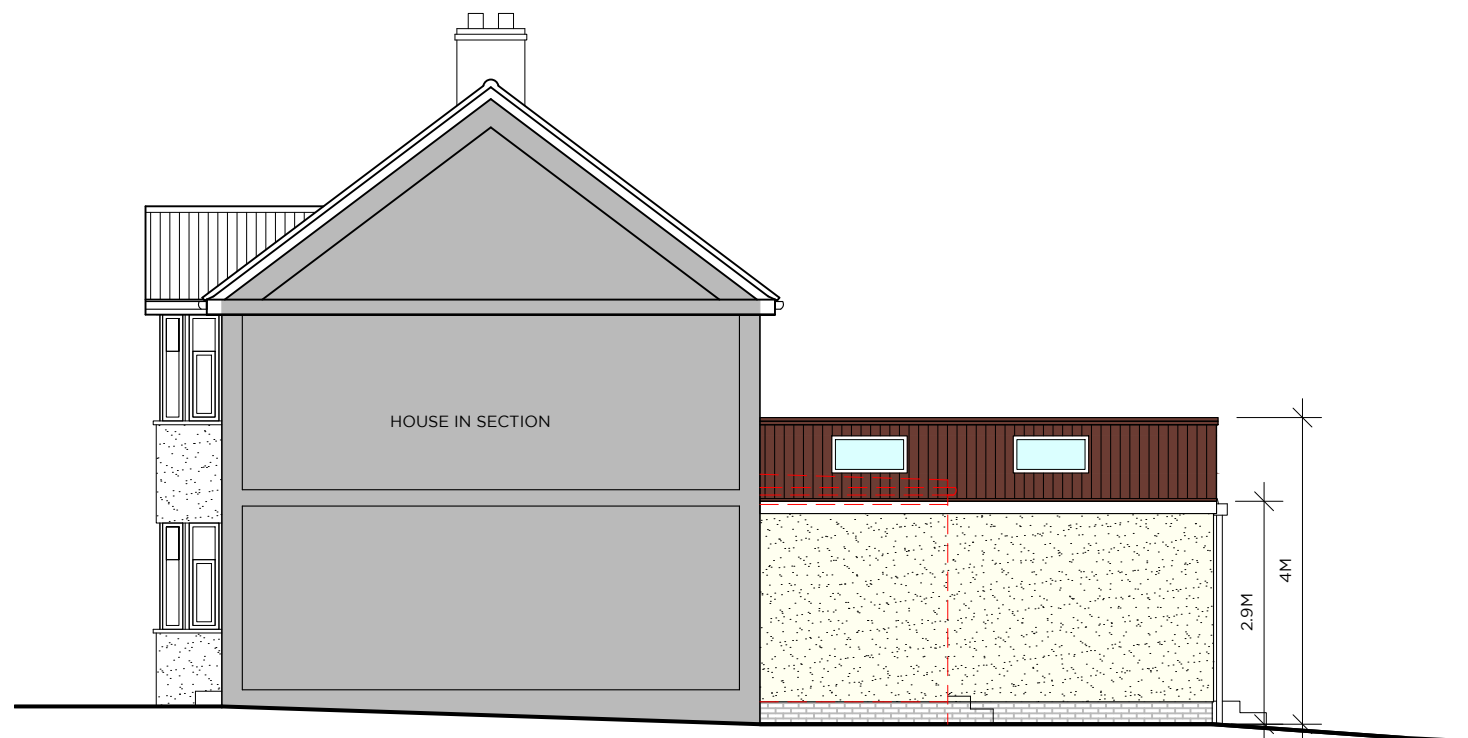

PROPOSED SIDE (SOUTH) ELEVATION



Rev	Date	Description	By
Client		DOMESTIC EXTENSION	

Project  
94 AUCKLAND ROAD,  
POTTERS BAR,  
EN6 3HS

Drawing  
PROPOSED ELEVATIONS

Scale	Status	Date	Drawn	Checked
1:100 @ A3	PLANNING	JAN '24	MC	MC

Drawing No  
1084/LHE/07