


View 4: View From The River Clyde




View 7: View From Boulder Wall

View 10: View Of Forecourt



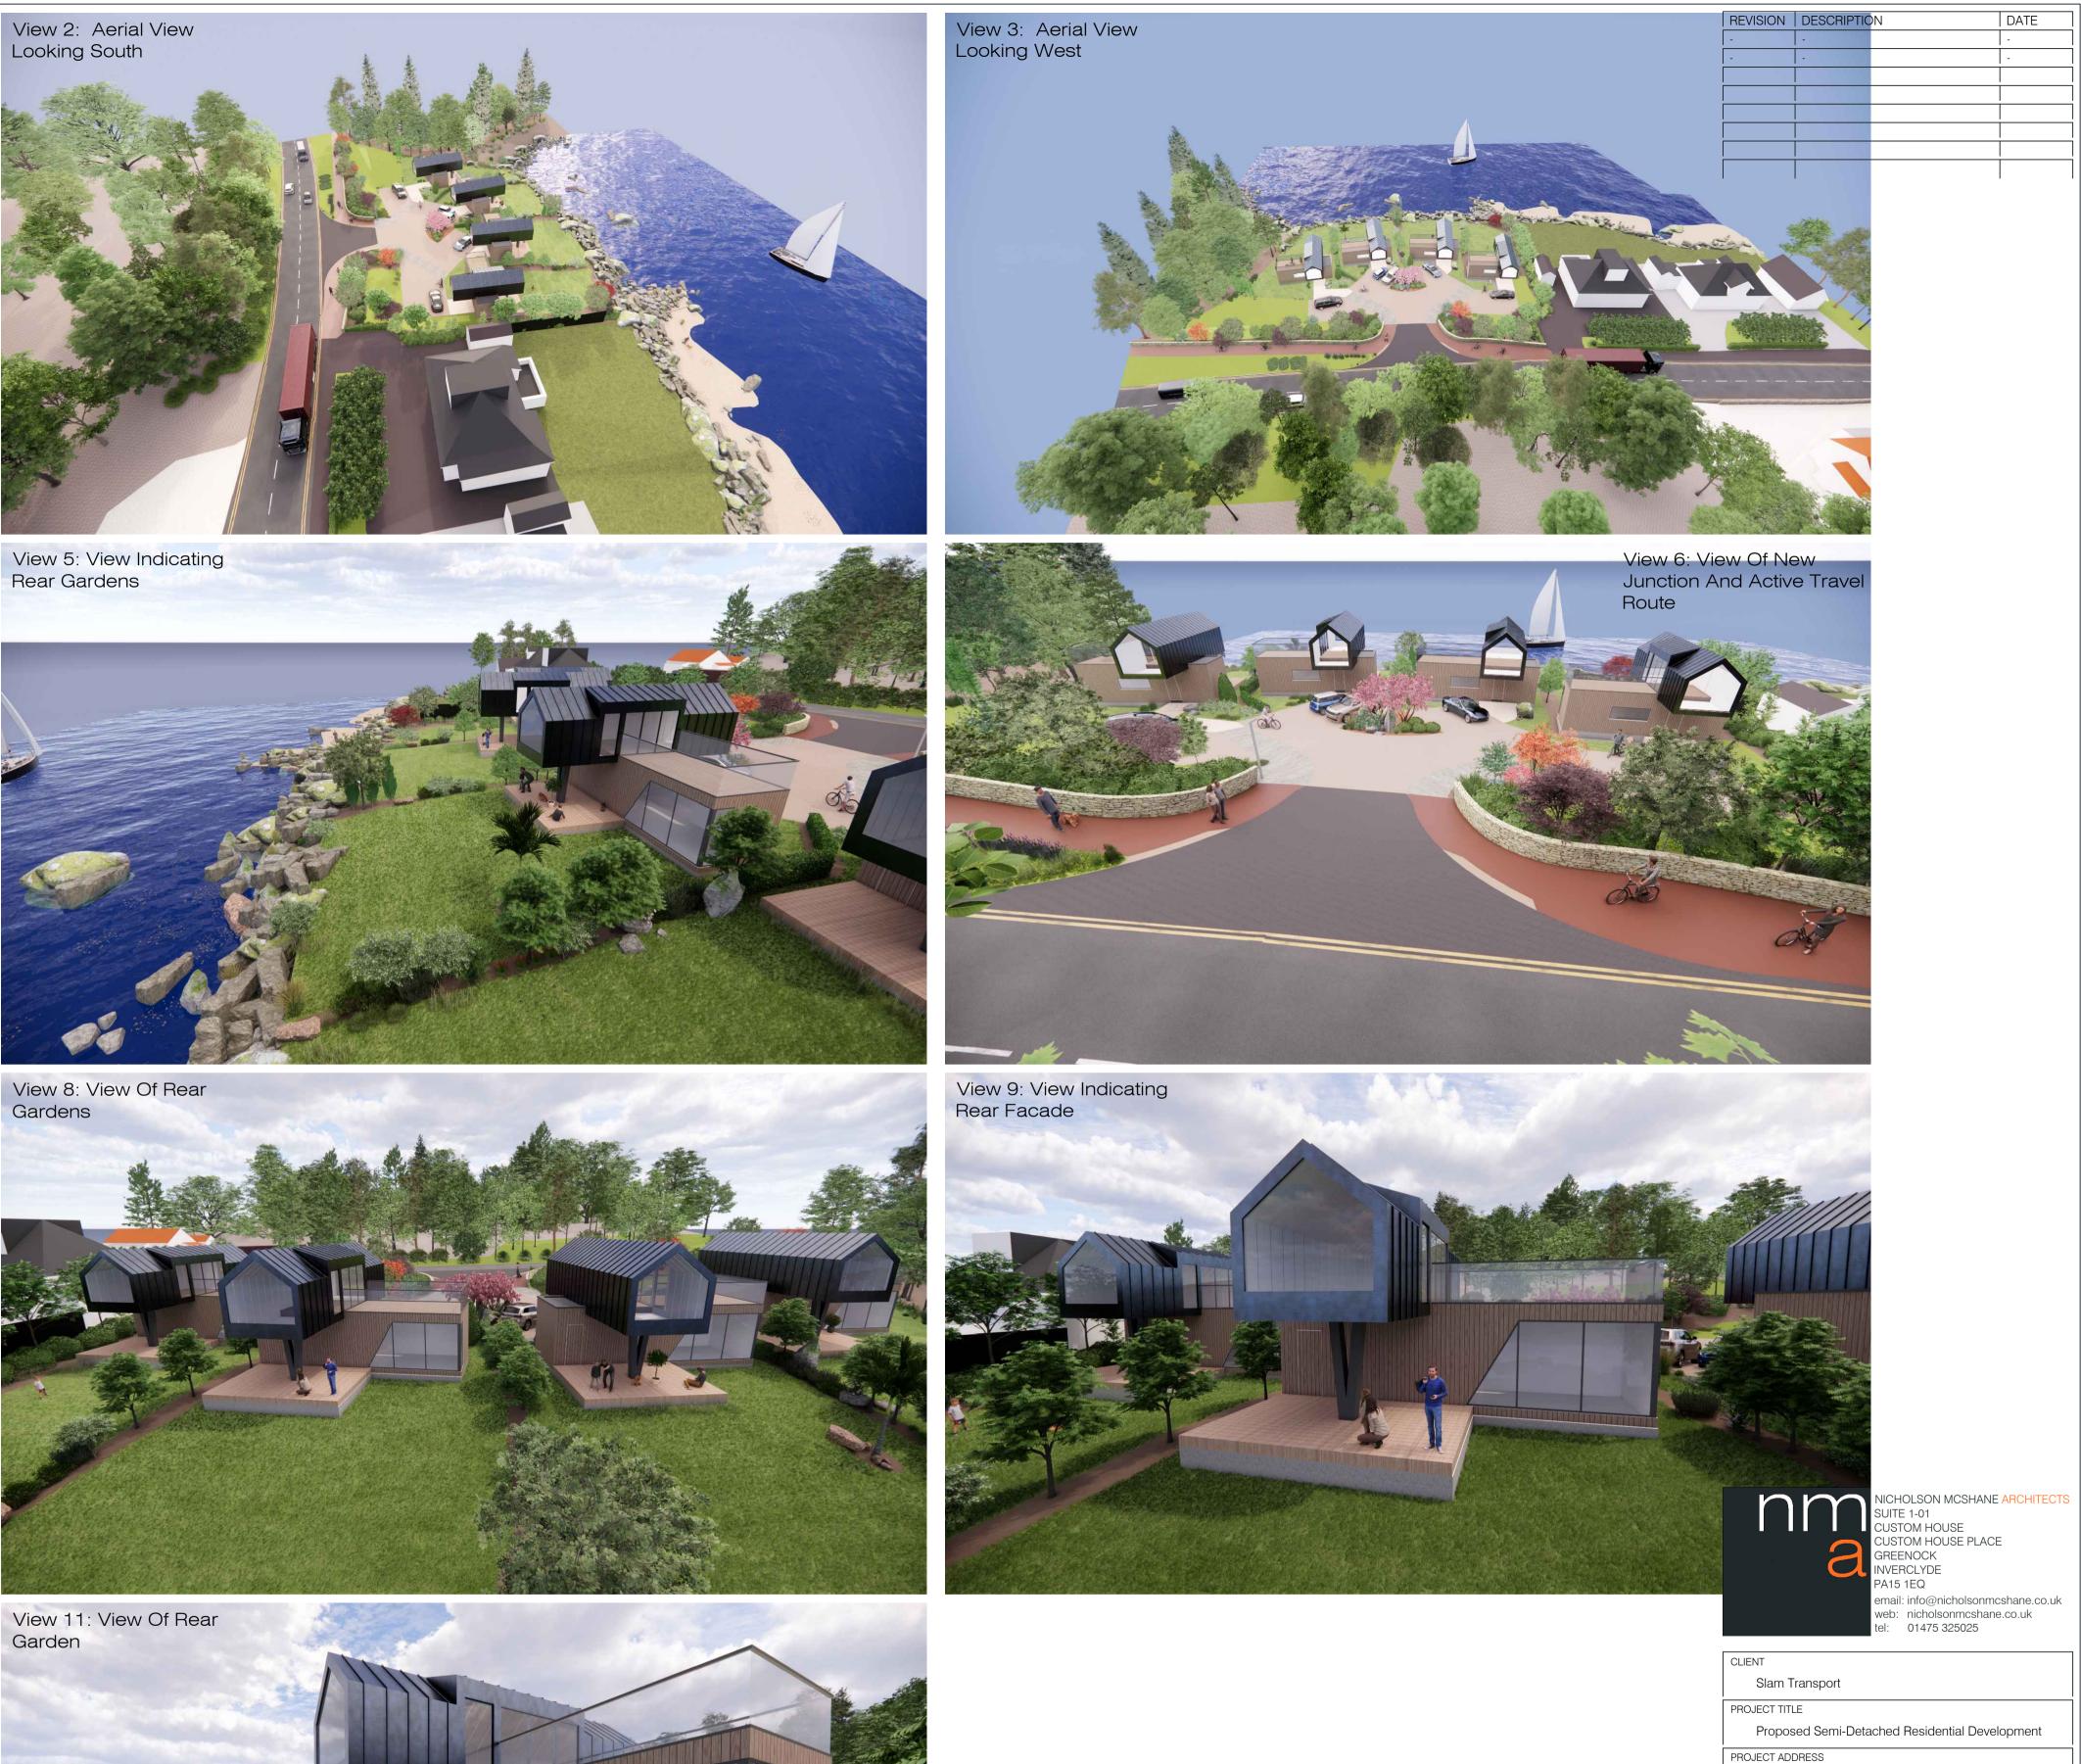

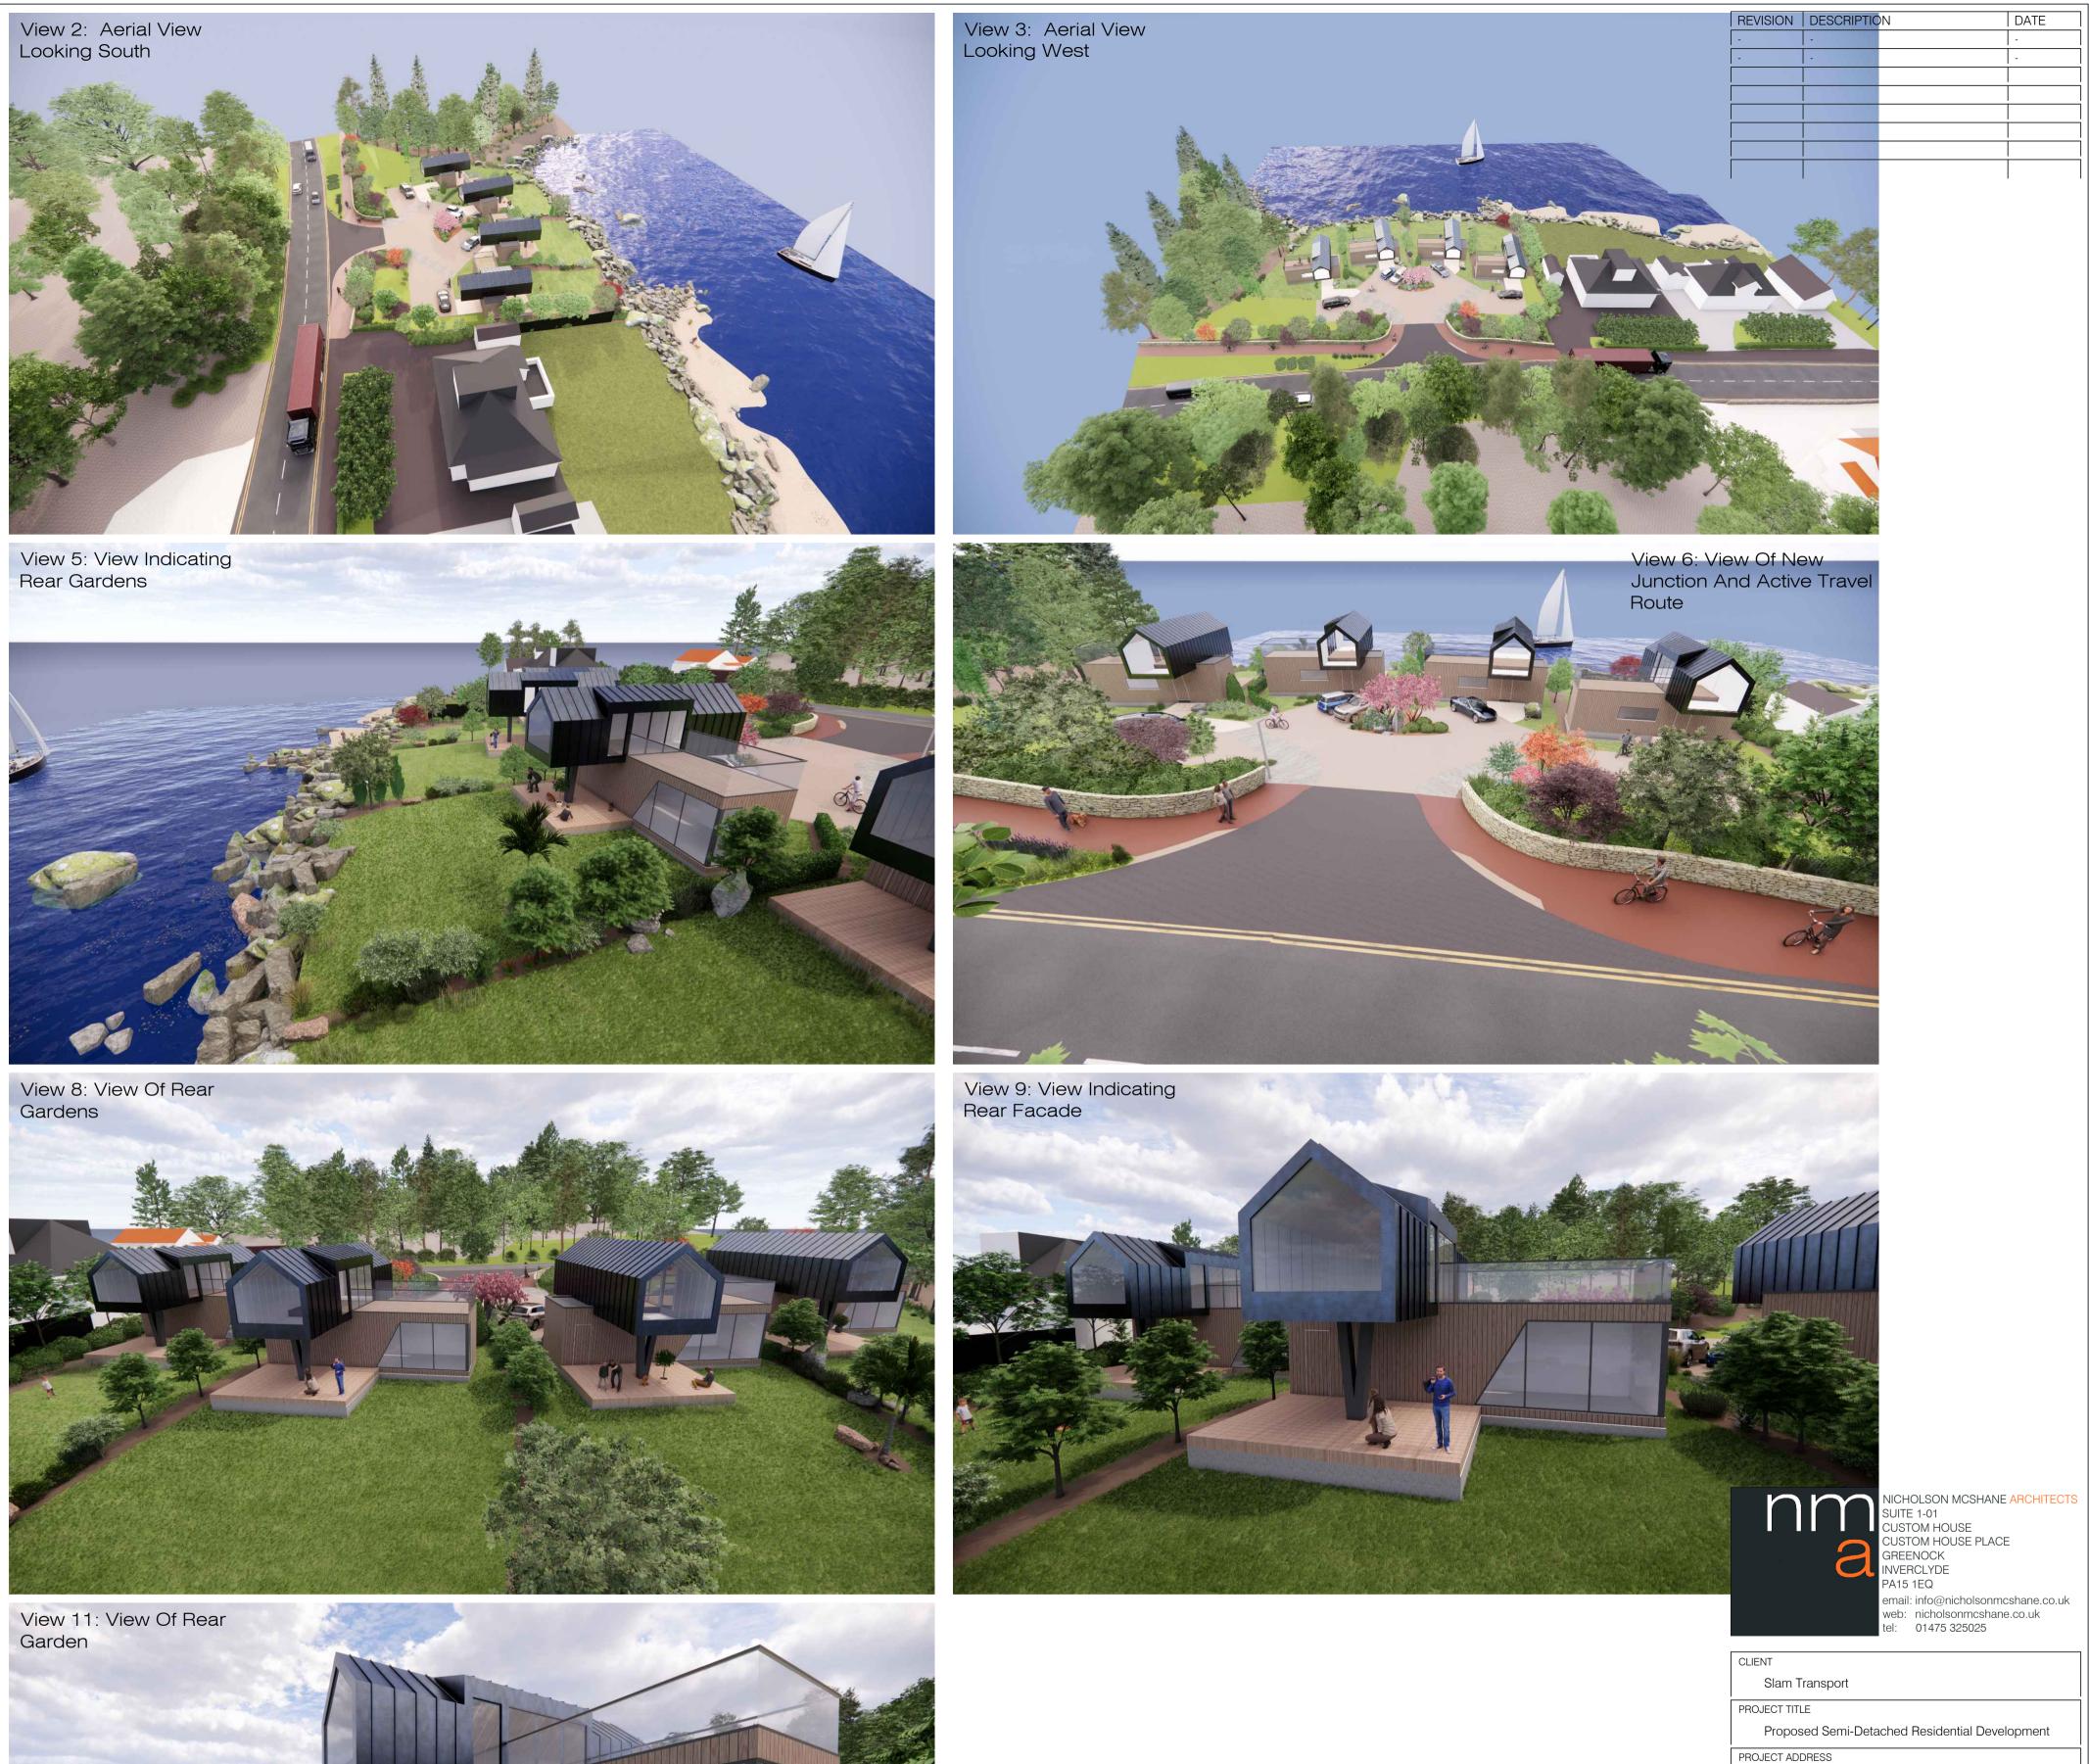







Site of Seacroft, Inverkip, PA16 0EA	
DRAWING TITLE	
Computer Generated Images	
DRAWING STATUS	PAPER SIZI
PLANNING	A1
DRAWING NUMBER	REVISION

22056_D_105 DRAWN BY CHECKED BY DATE 12/12/23 PMcS



SCALE

N/A





NICHOLSON McSHANE ARCHITECTS IS THE TRADING NAME OF NICHOLSON McSHANE CHARTERED ARCHITECTS LTD. COPYRIGHT RESERVED