

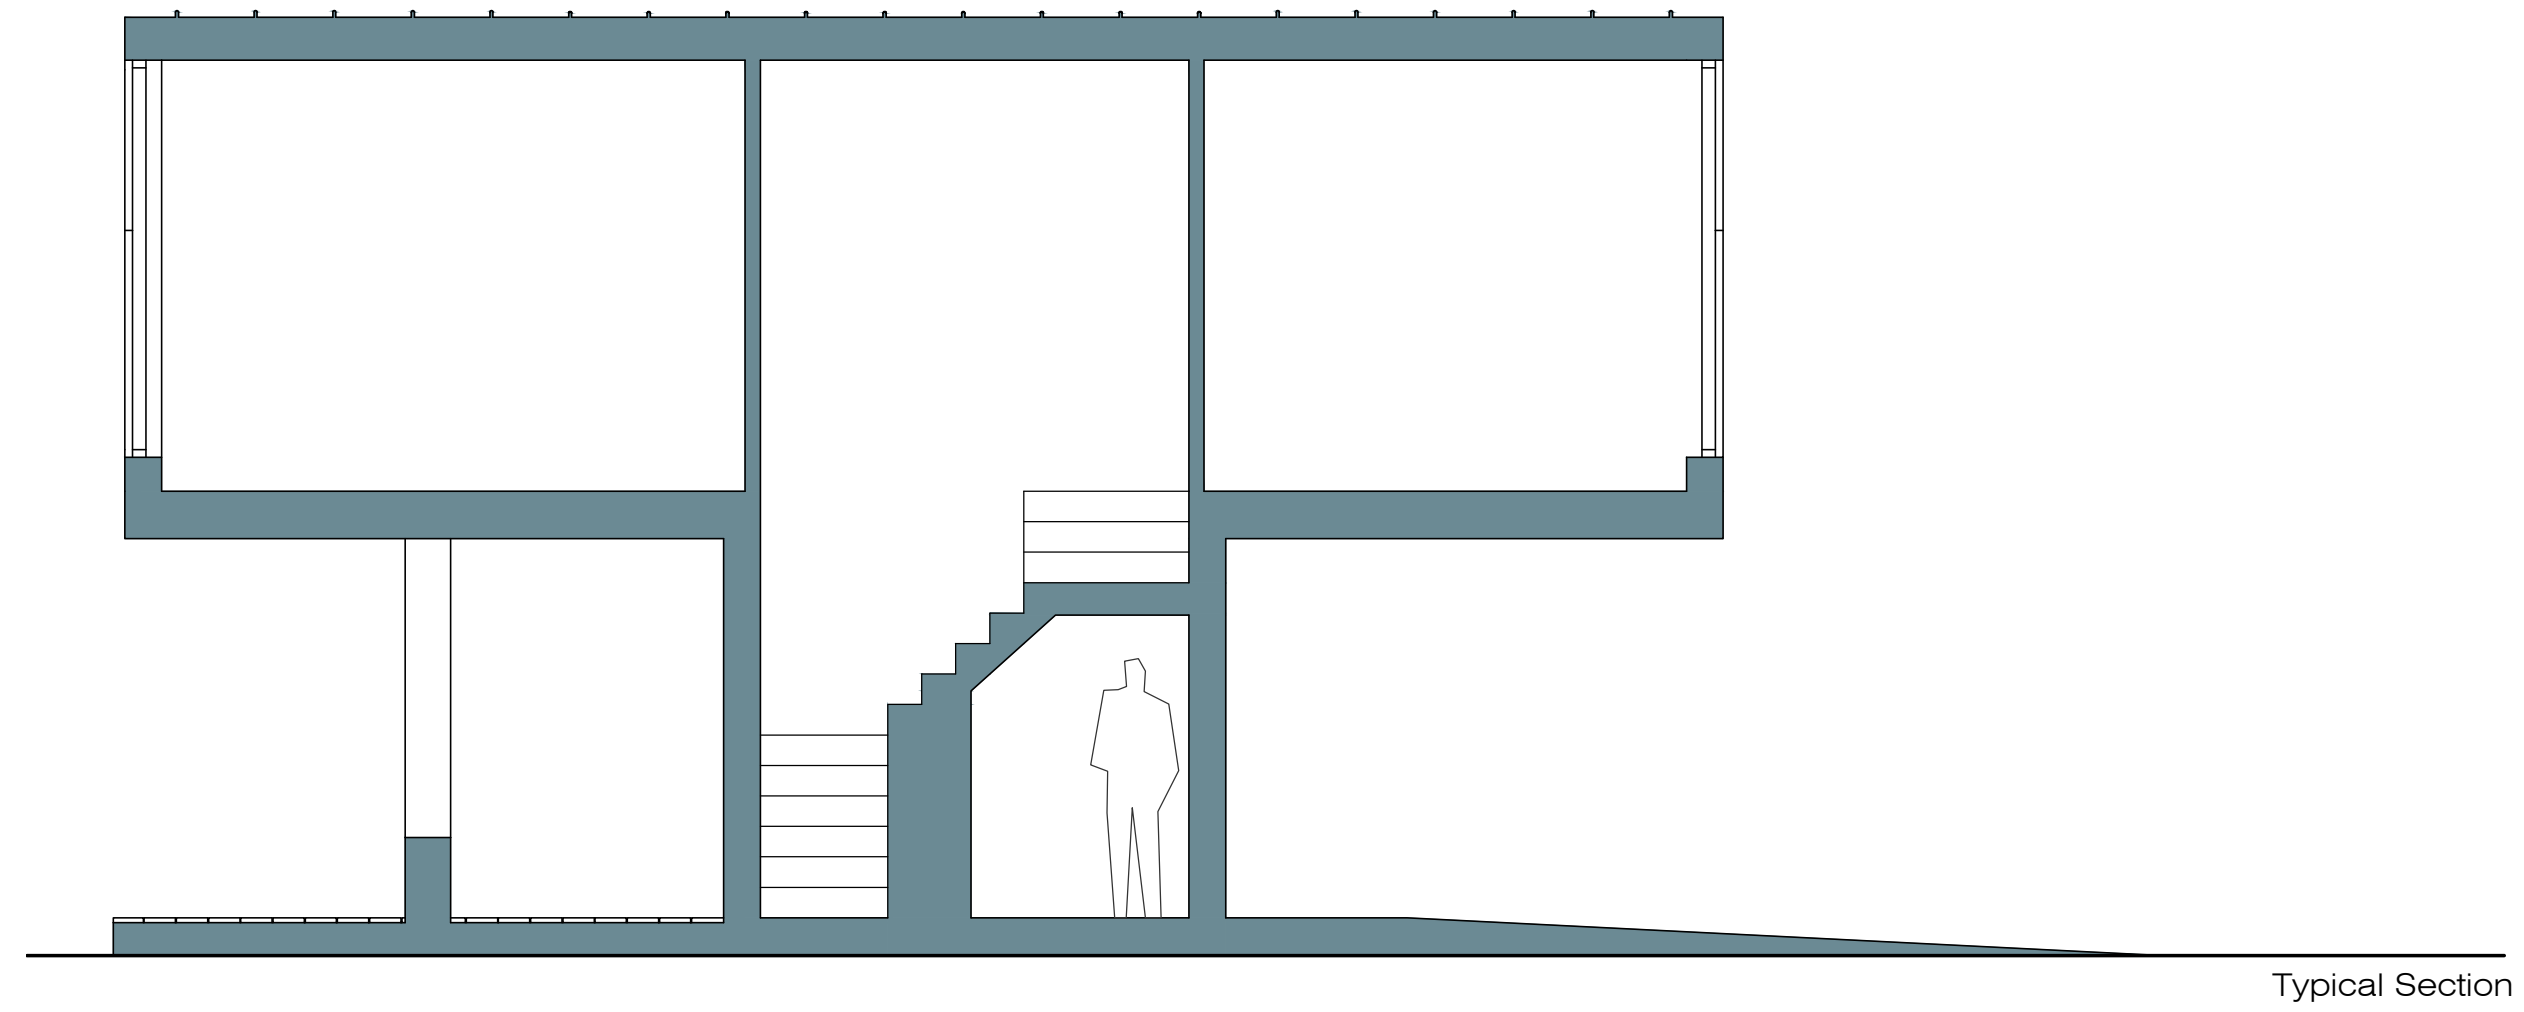
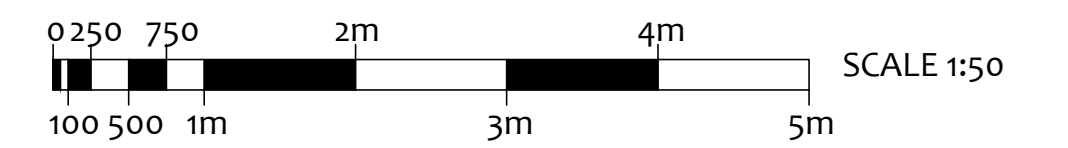
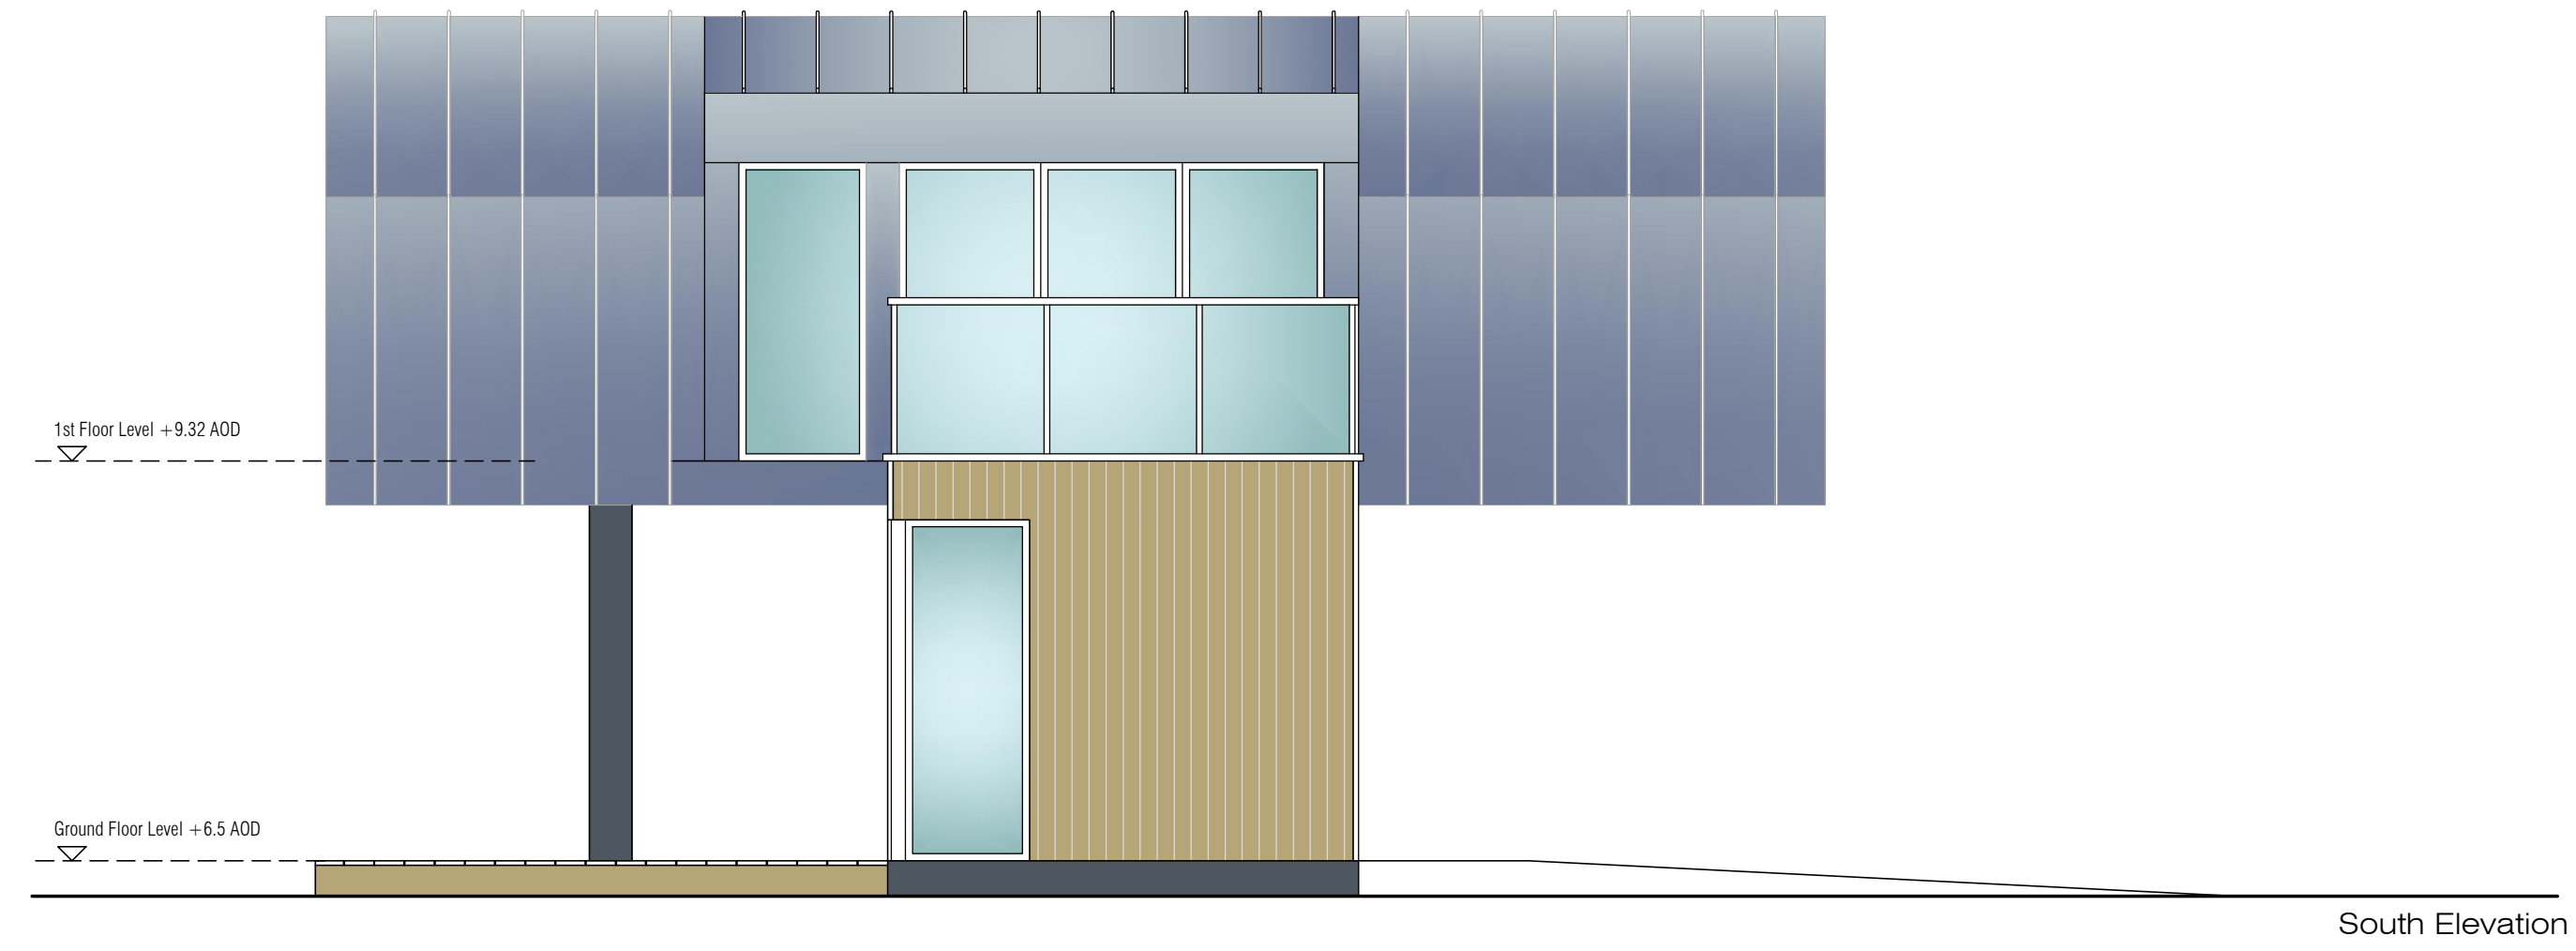
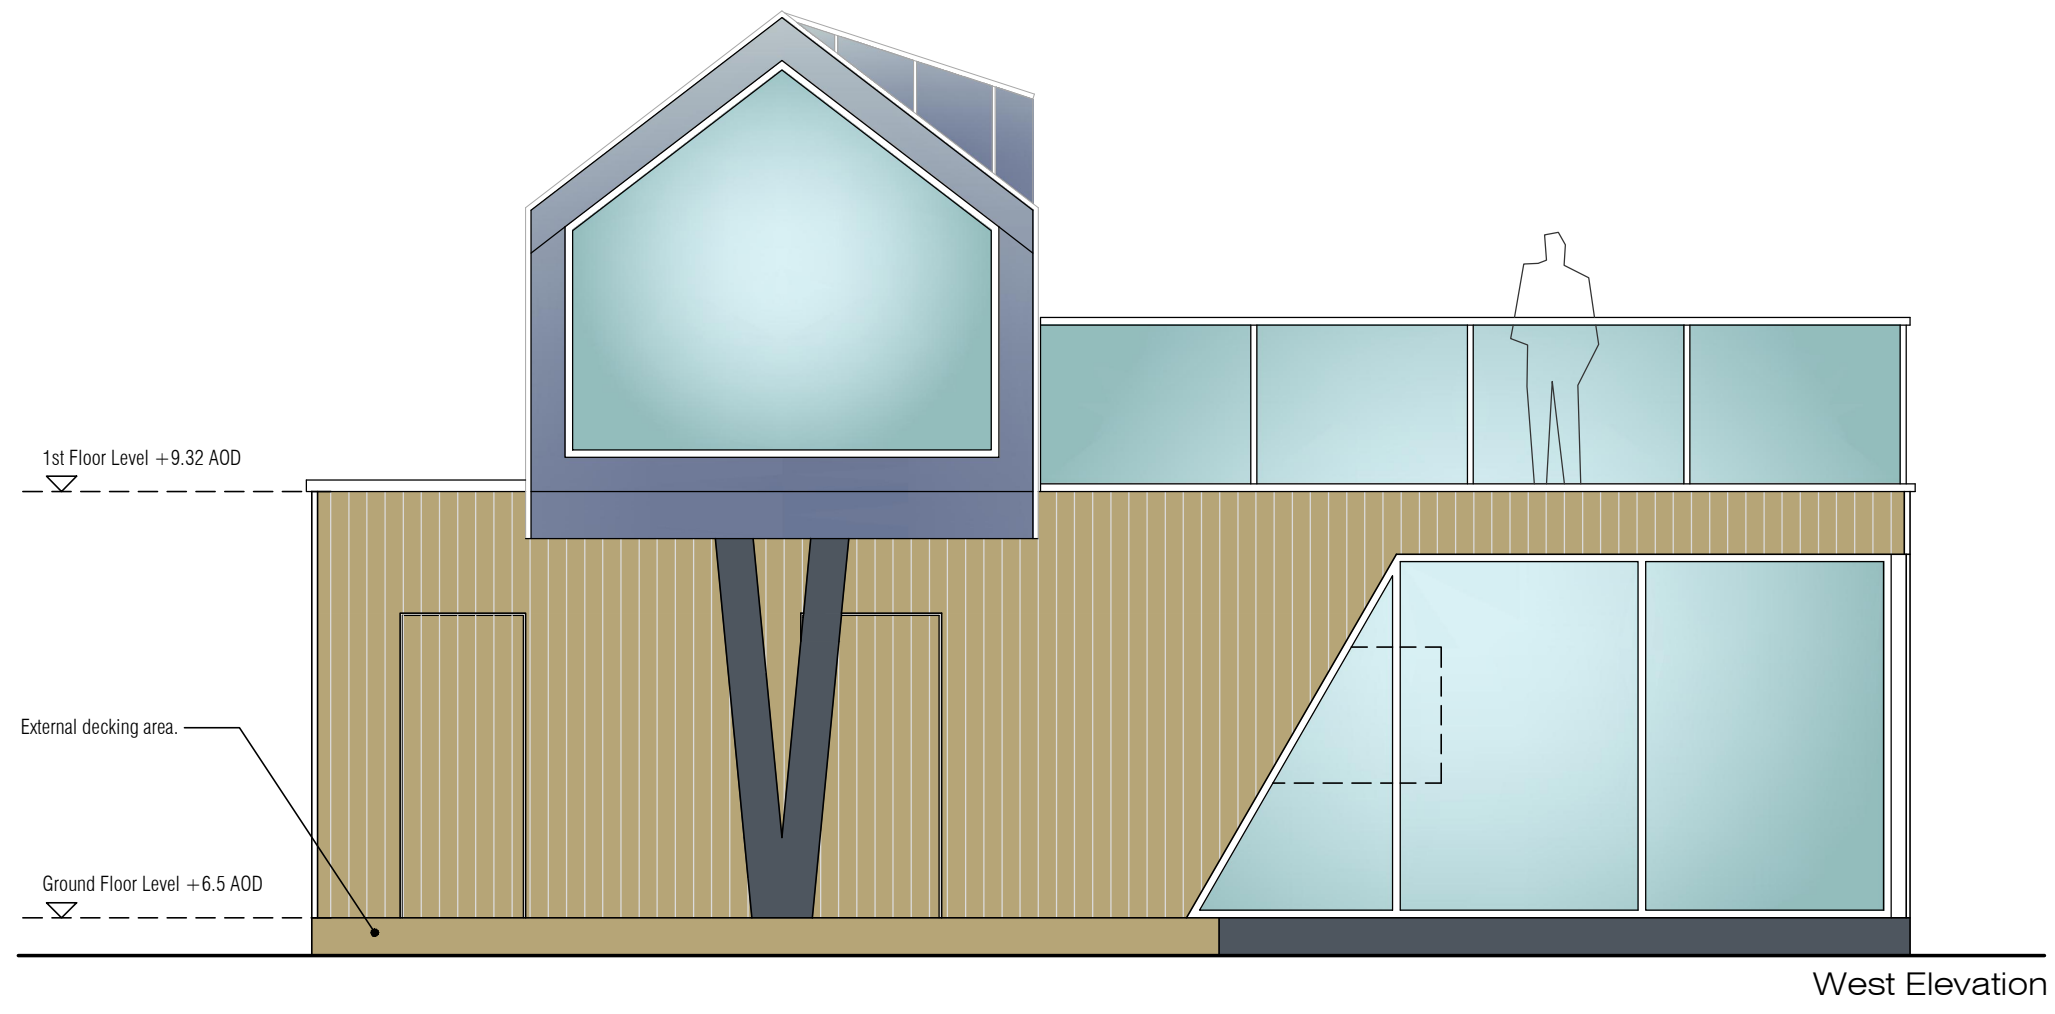


REVISION	DESCRIPTION	DATE

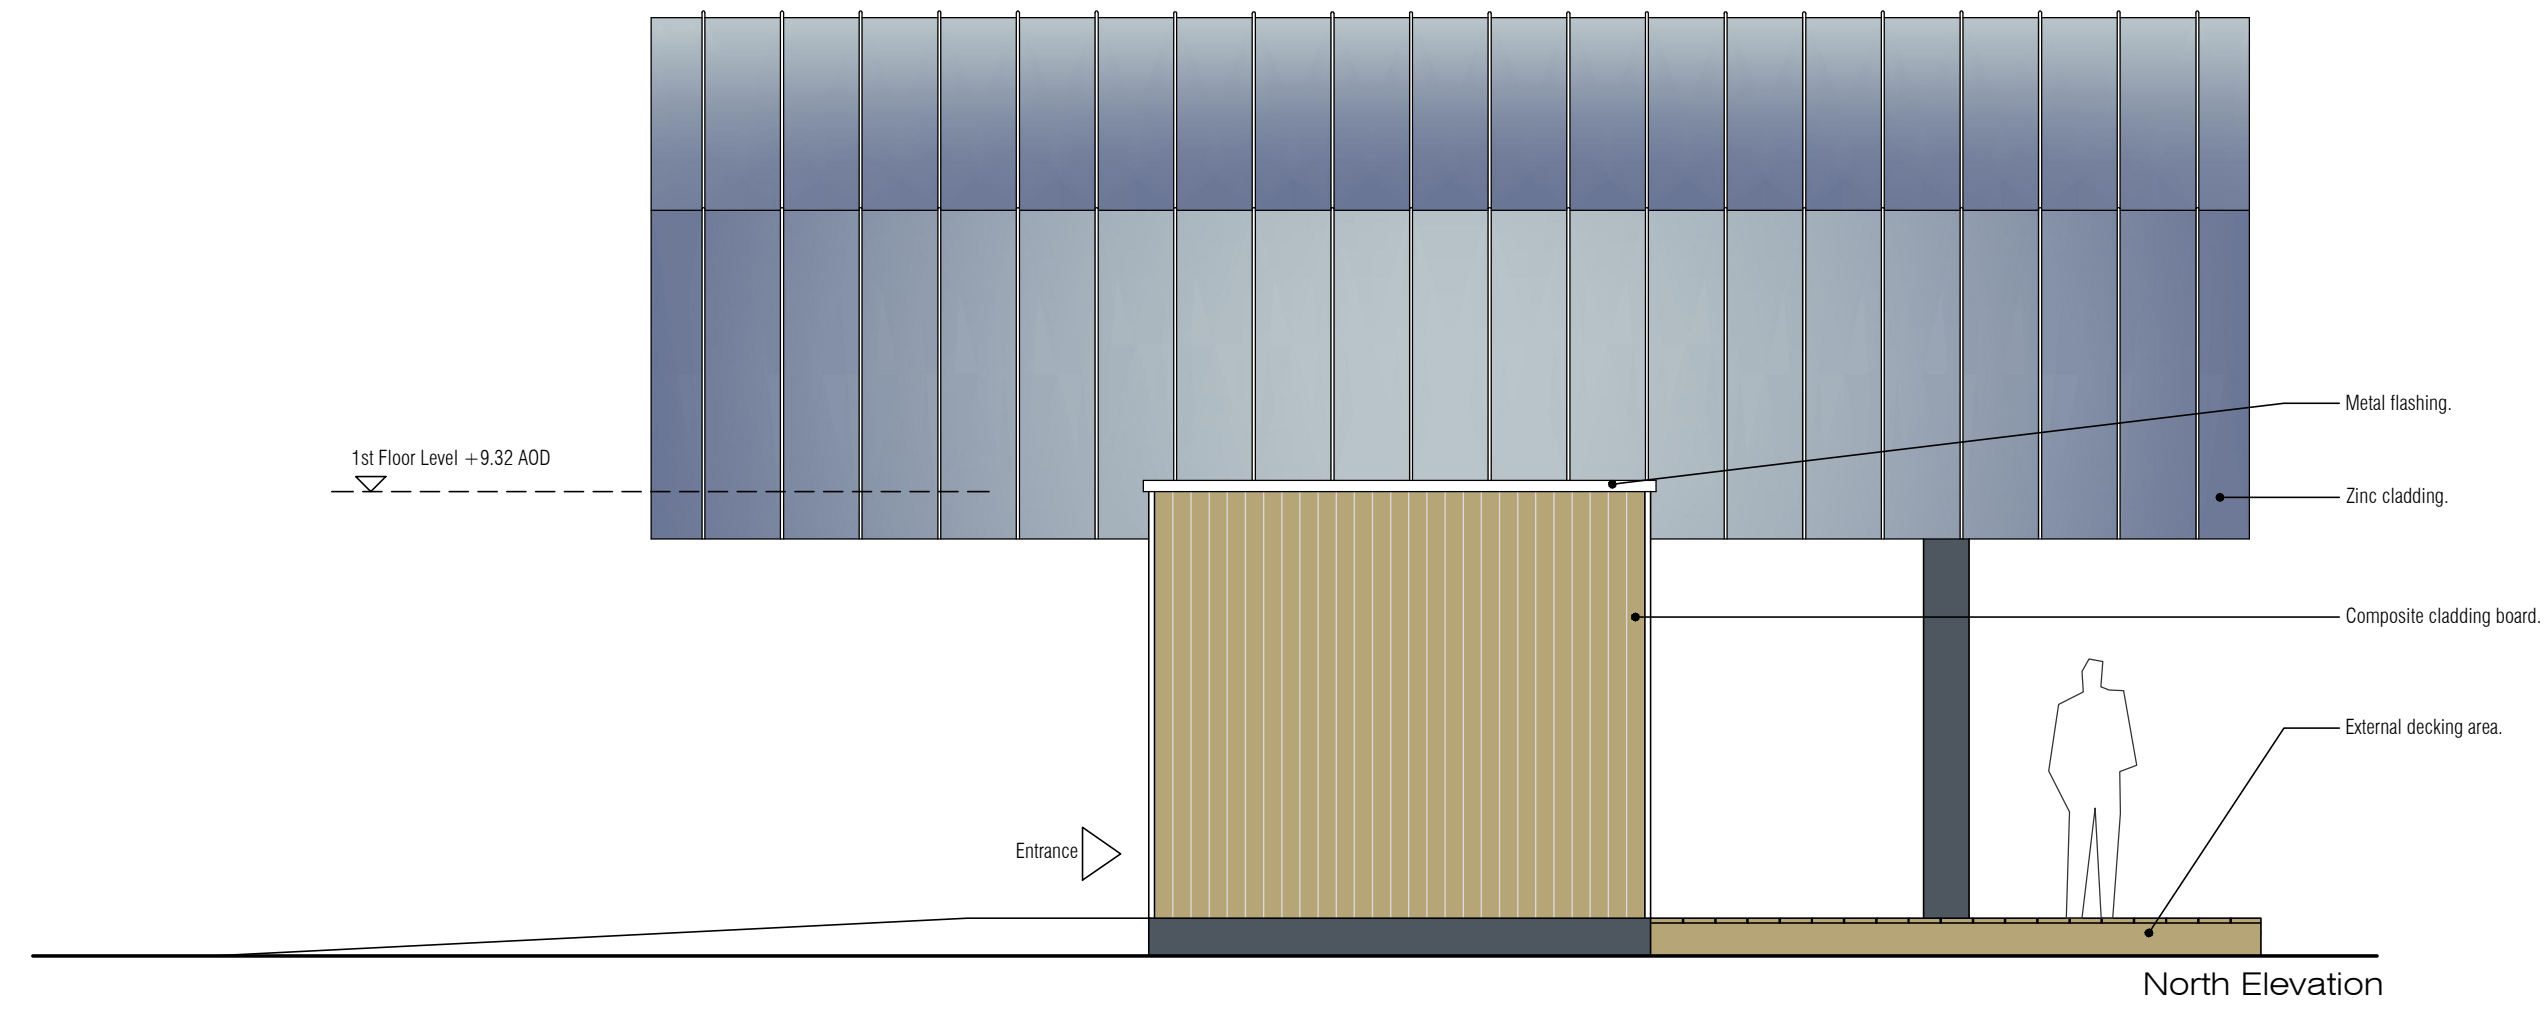

**nm** a  
 NICHOLSON MCSHANE ARCHITECTS  
 SUITE 1-01  
 CUSTOM HOUSE  
 CUSTOM HOUSE PLACE  
 GREENOCK  
 INVERCLYDE  
 PA15 1EQ  
 email: info@nicholsonmcs Shane.co.uk  
 web: nicholsonmcs Shane.co.uk  
 tel: 01475 325025

CLIENT	Slam Transport		
PROJECT TITLE	Proposed Residential Development		
PROJECT ADDRESS	Site of Seacroft, Inverkip, PA16 0EA		
DRAWING TITLE	Proposed Elevations		
DRAWING STATUS	PLANNING	PAPER SIZE	A1
DRAWING NUMBER	22056_D_103	REVISION	-
SCALE	1:50	DATE	30/11/23
DRAWN BY	PMcS	CHECKED BY	-

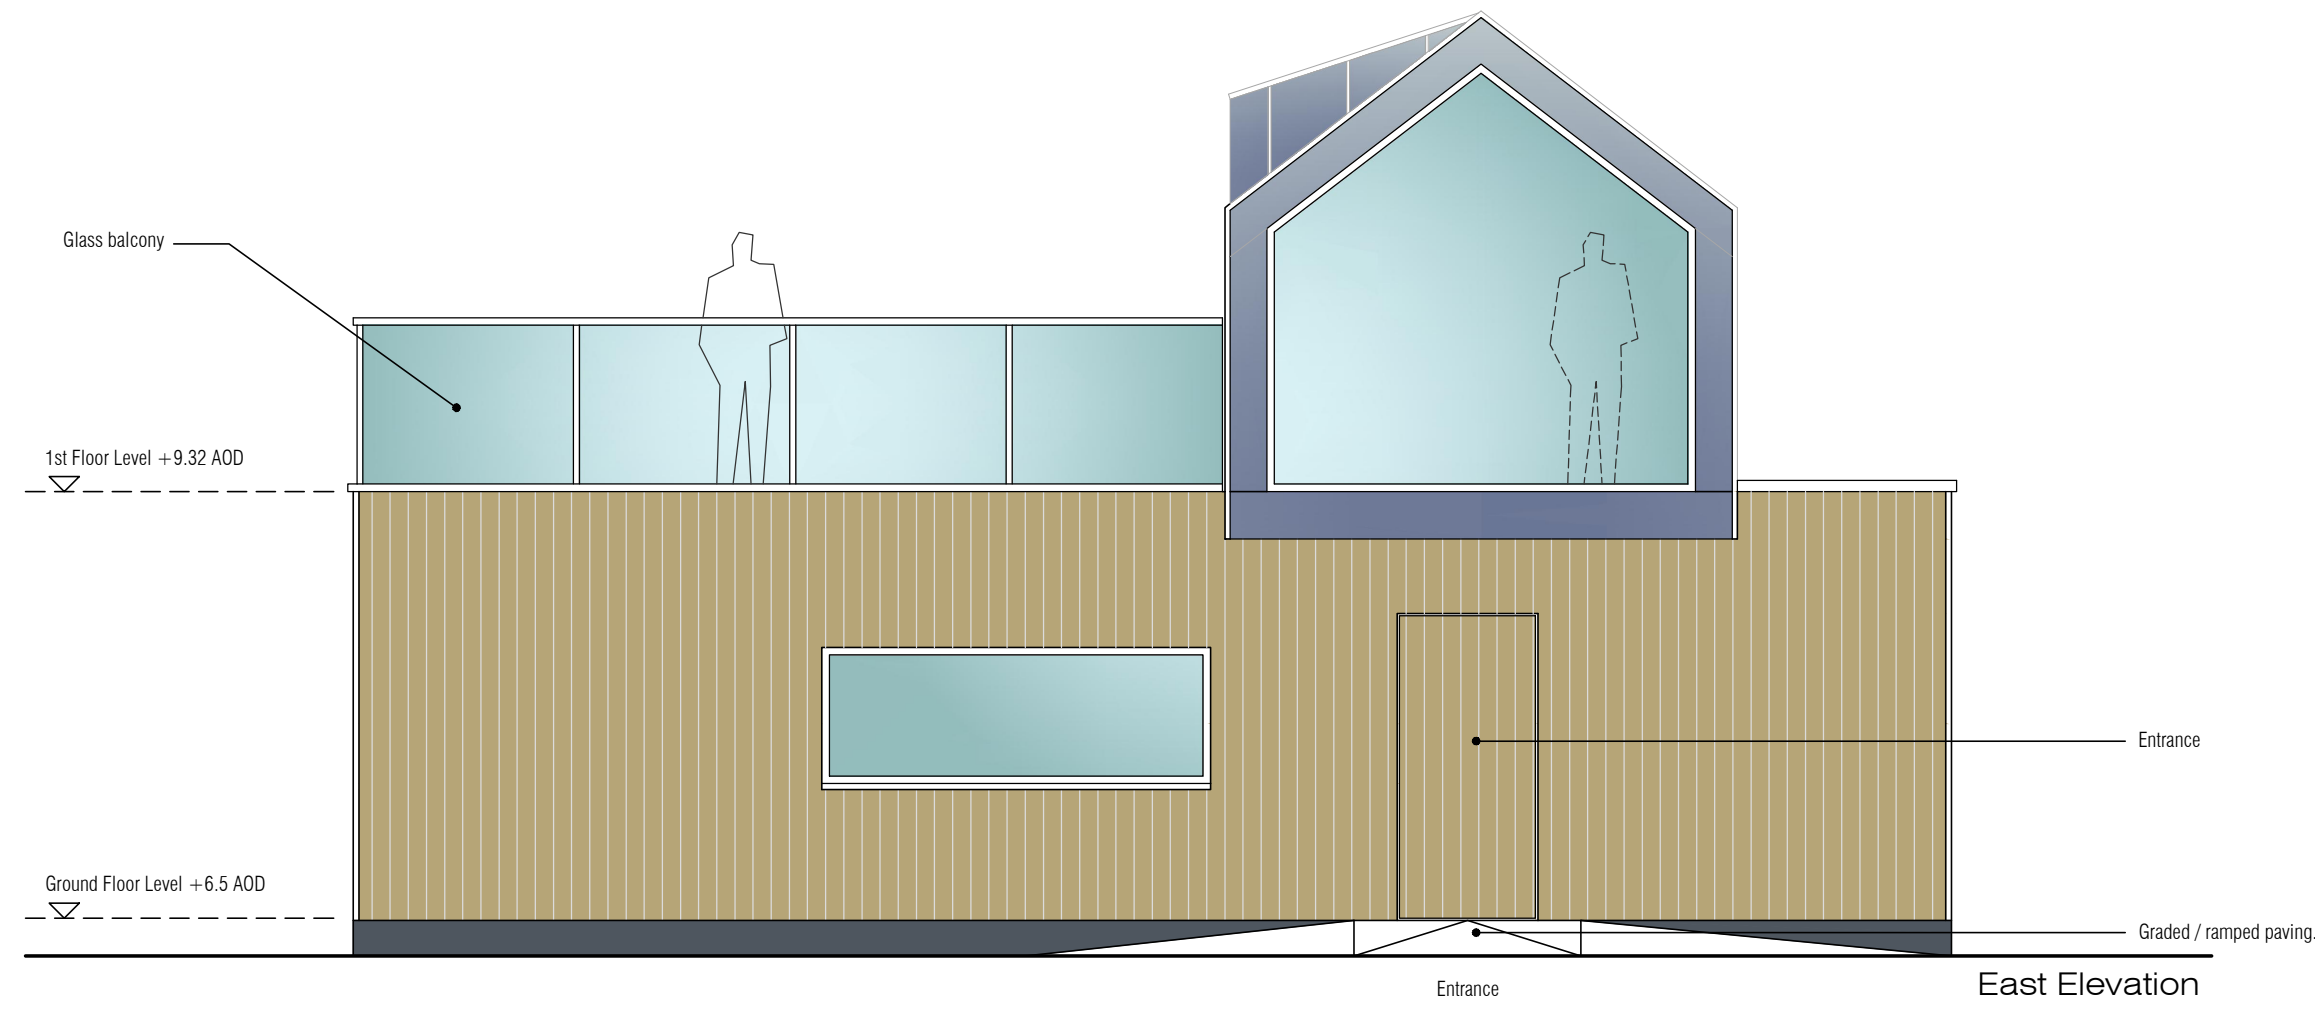