


rear (South East) elevation as existing

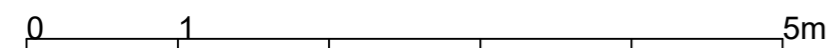

section as existing

Proposals at
35 Nicolson Street
Greenock

scale 1:50 (A2)
dwg no. 31176/2