
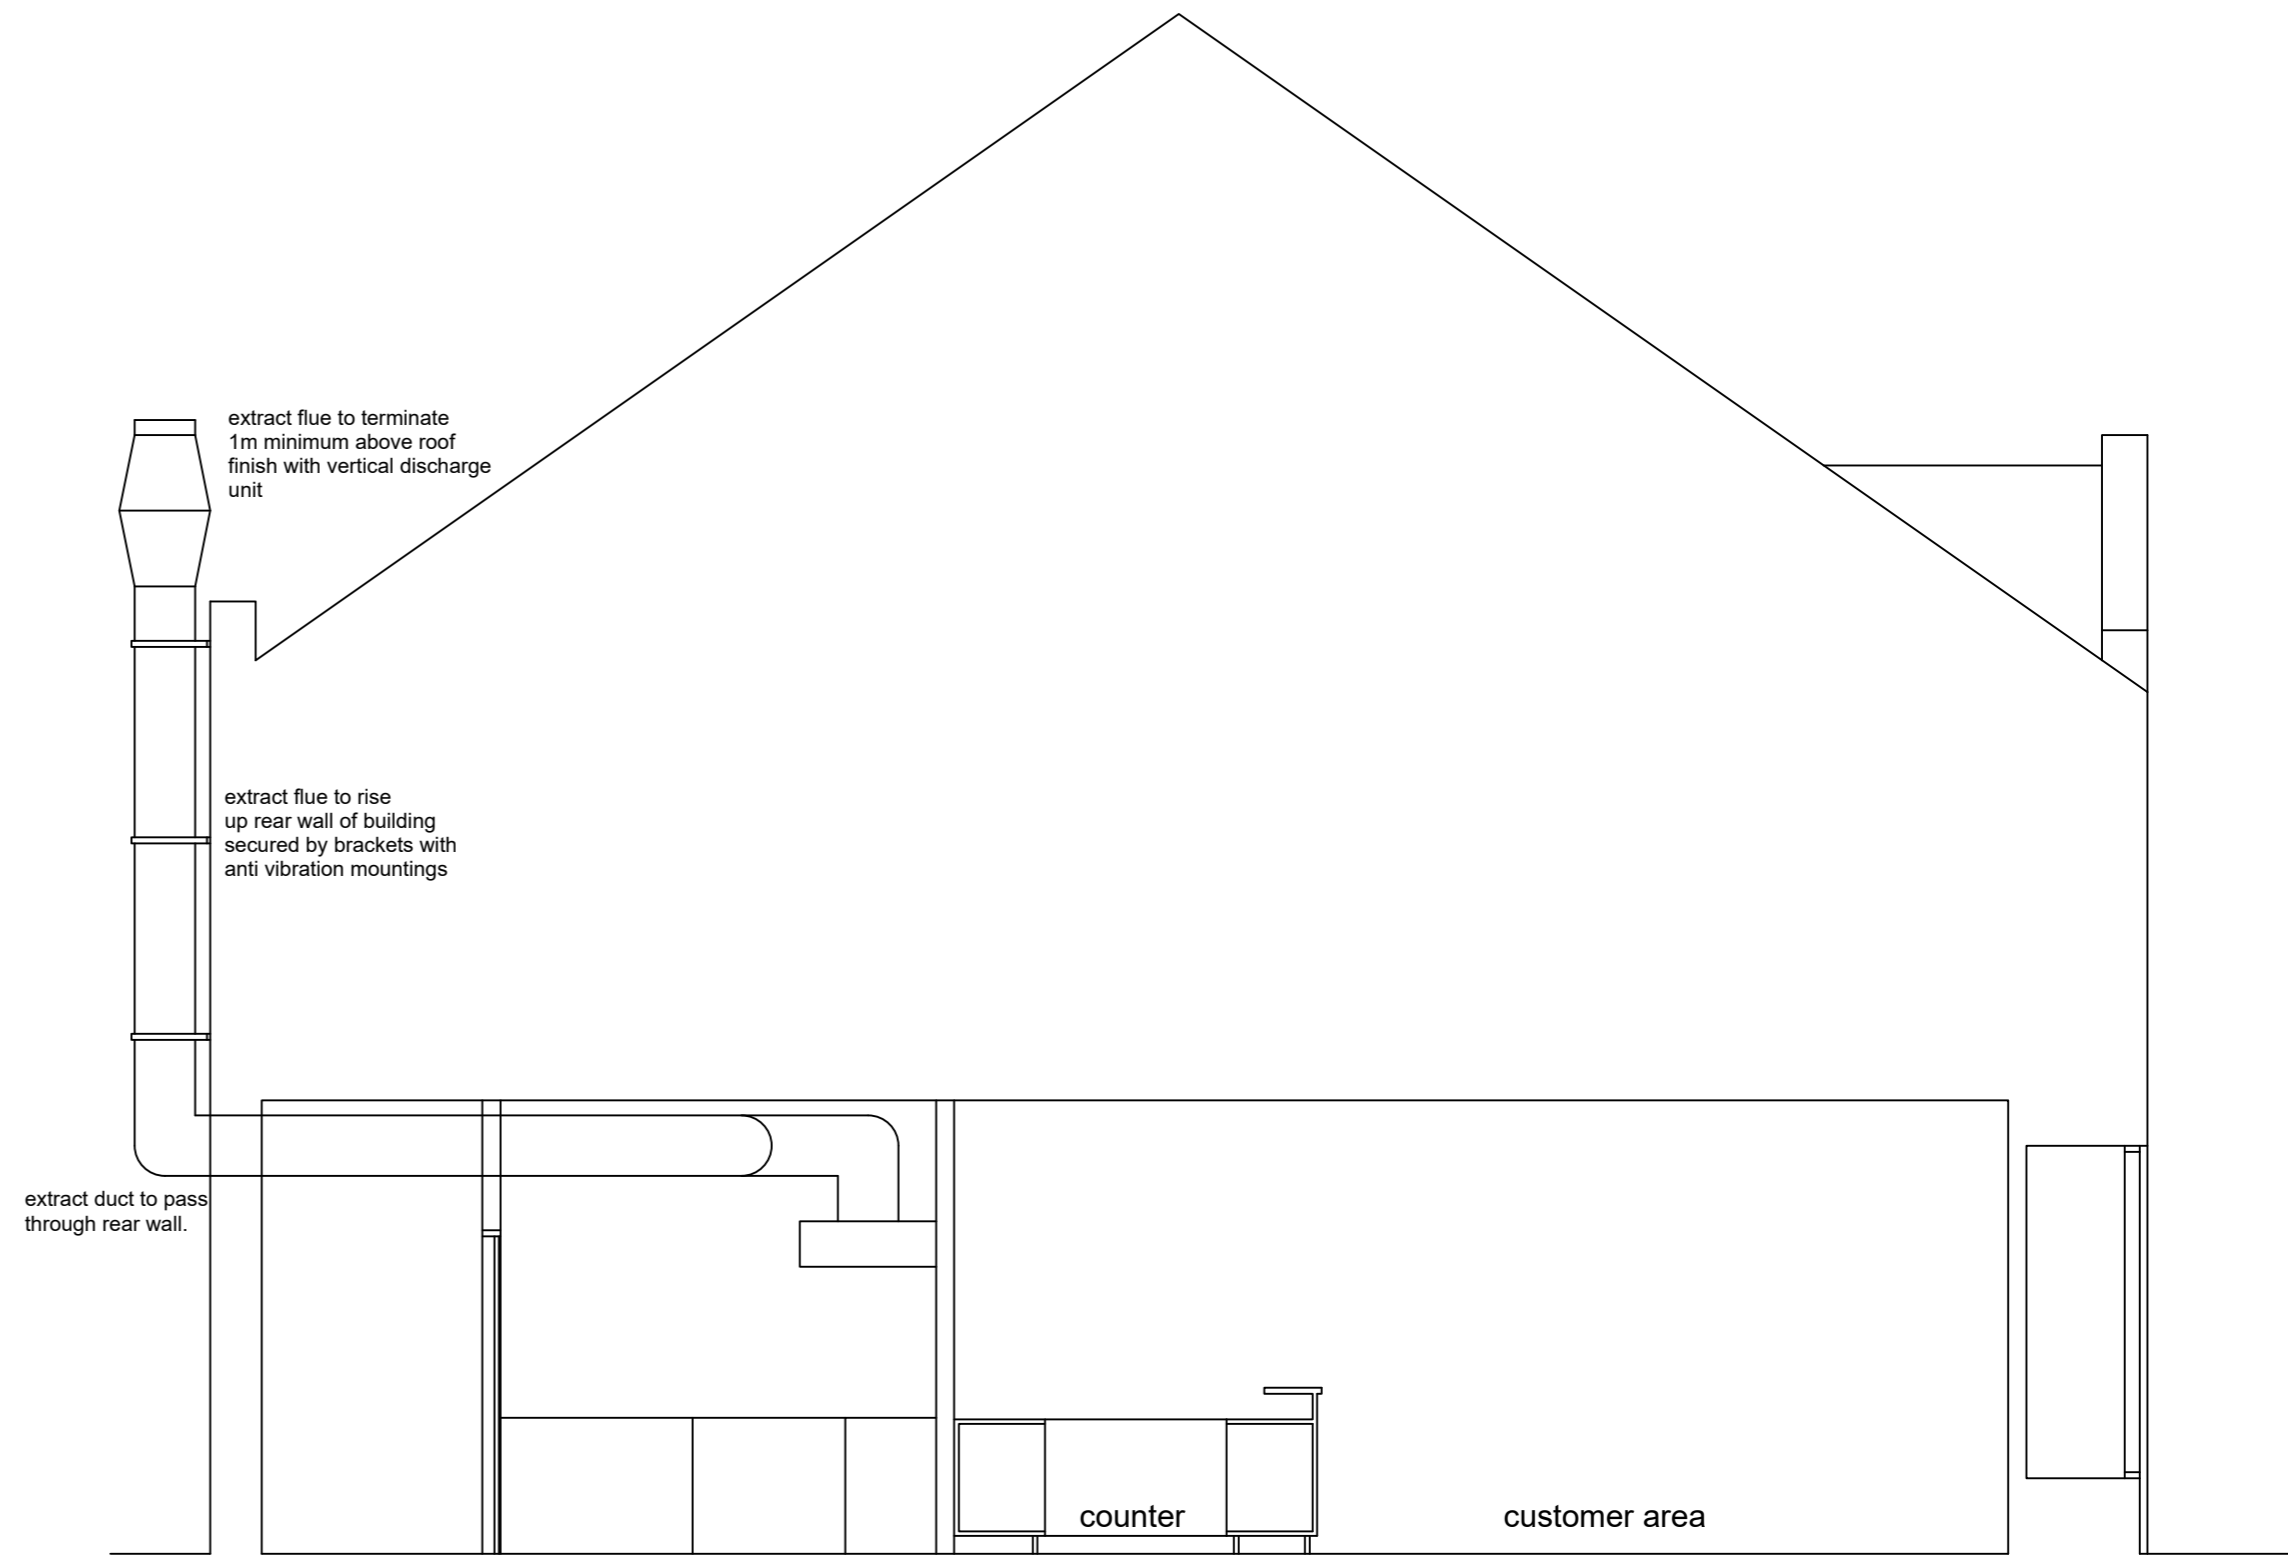


rear (South East) elevation as proposed

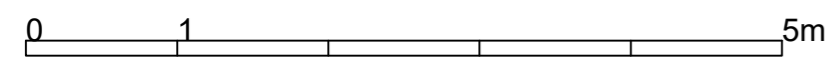

section as proposed

Proposals at
35 Nicolson Street
Greenock

scale 1:50 (A2)
dwg no. 31176/4