


LOCATION PLAN

Scale 1 : 1000

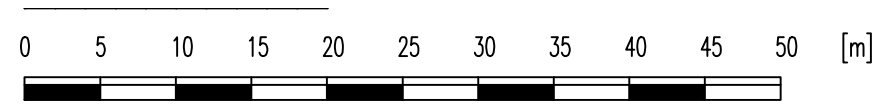

LOCATION PLAN

Scale 1 : 500

	<p><small>Job/Client</small> Garage Conversion 17 Maggie Lawson Court G71 7FB For Mrs Busby</p>	<p><small>Project Architect</small> -</p>	<p><small>Drawn By</small> IL</p>	<p><small>Project No</small> 01</p>	<p><small>Drawing No</small> L001</p>
	<p><small>Drawing Title</small> LOCATION PLAN AS EXISTING</p>	<p><small>Scale</small> AS NOTED</p>	<p><small>Date</small> AUGUST 2021</p>		