
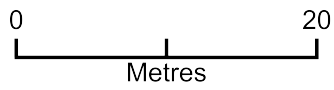


78 Gloucester Street

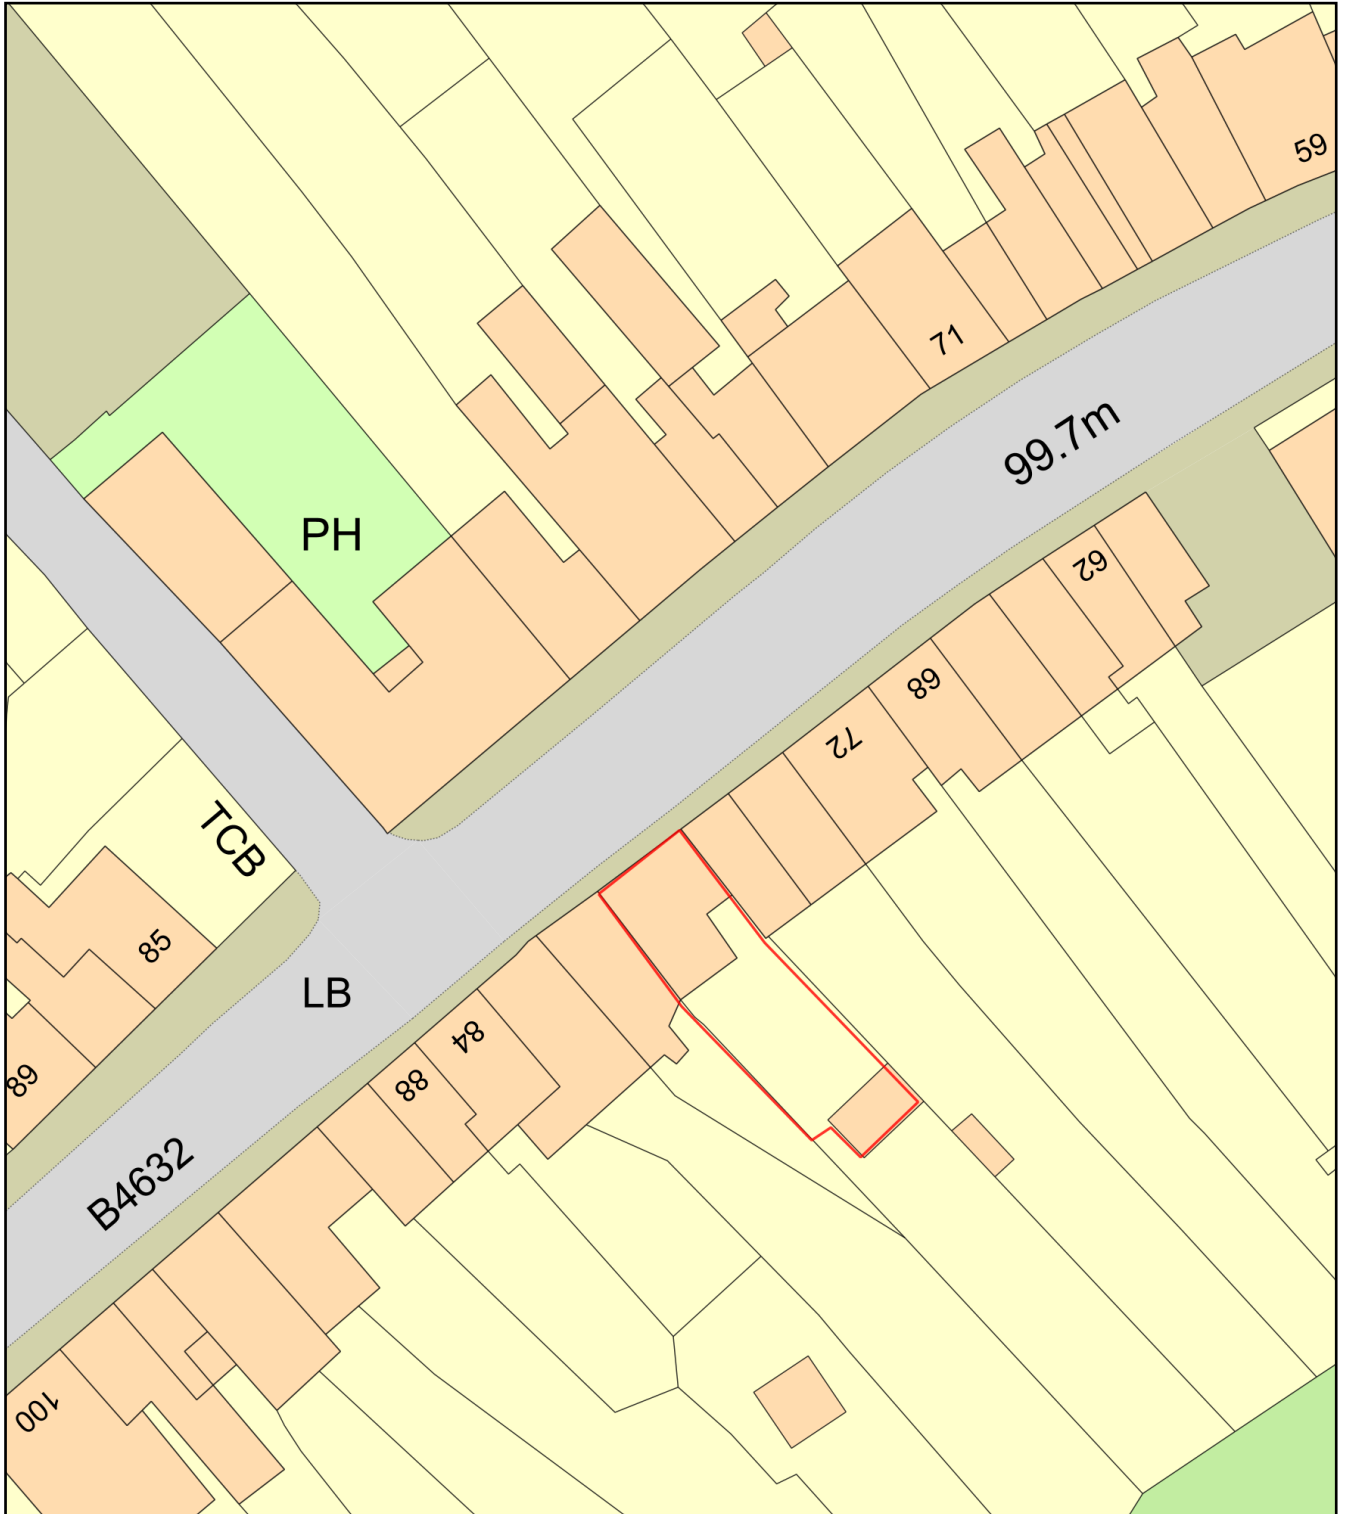

Plan Produced for: **Graham Croft**

Date Produced: 15 Jan 2024

Plan Reference Number: TQRQM24015211846259

Scale: 1:500 @ A4