




EV CHARGING BAYS LAYOUT
SCALE 1:400

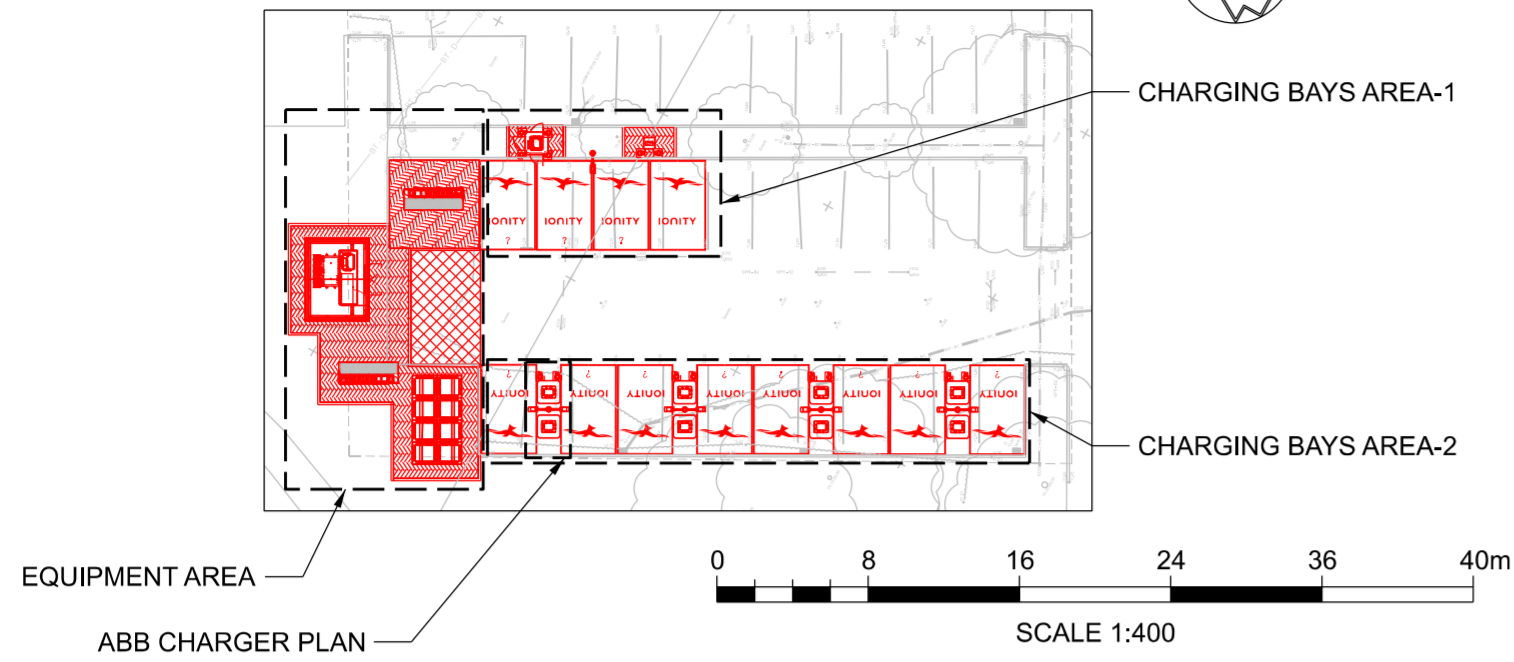


CHARGING BAYS AREA-1
SCALE 1:100

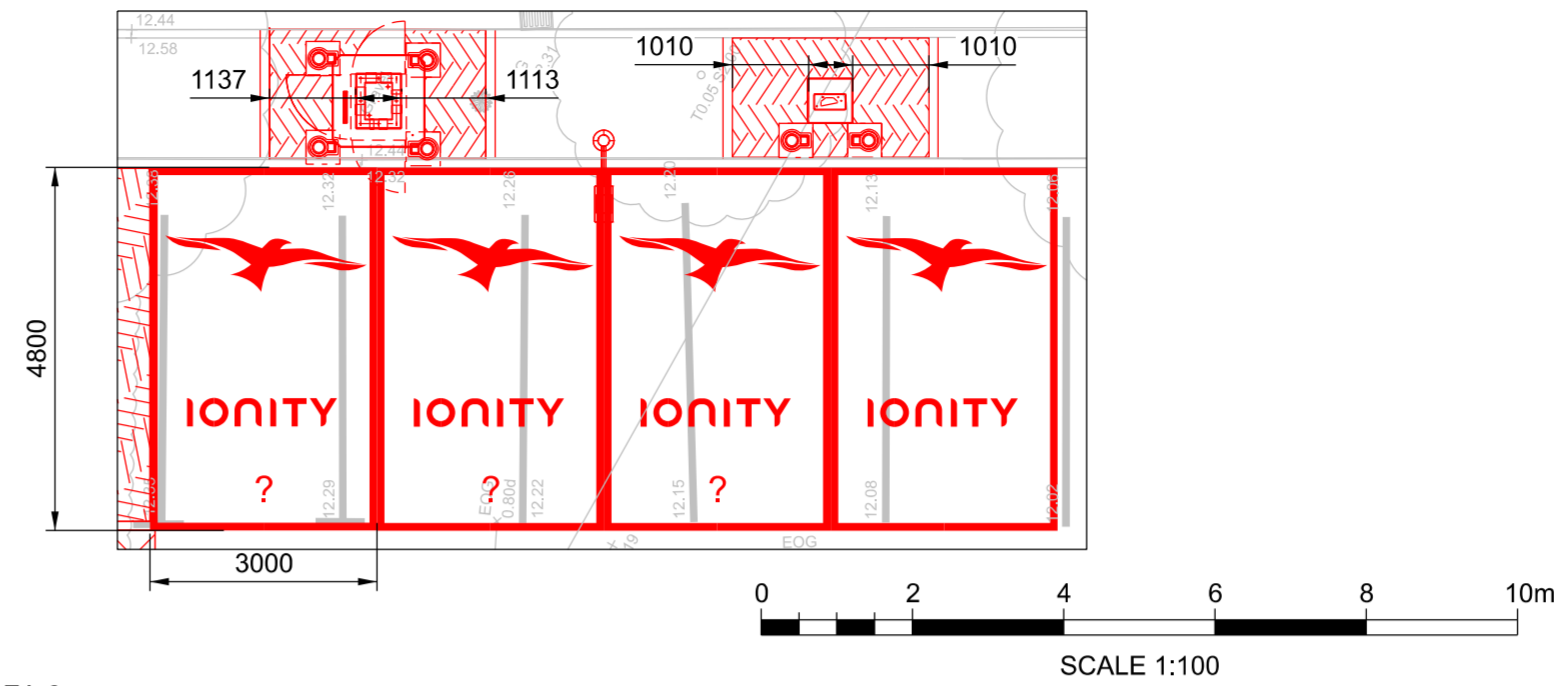


CHARGING BAYS AREA-2
SCALE 1:100

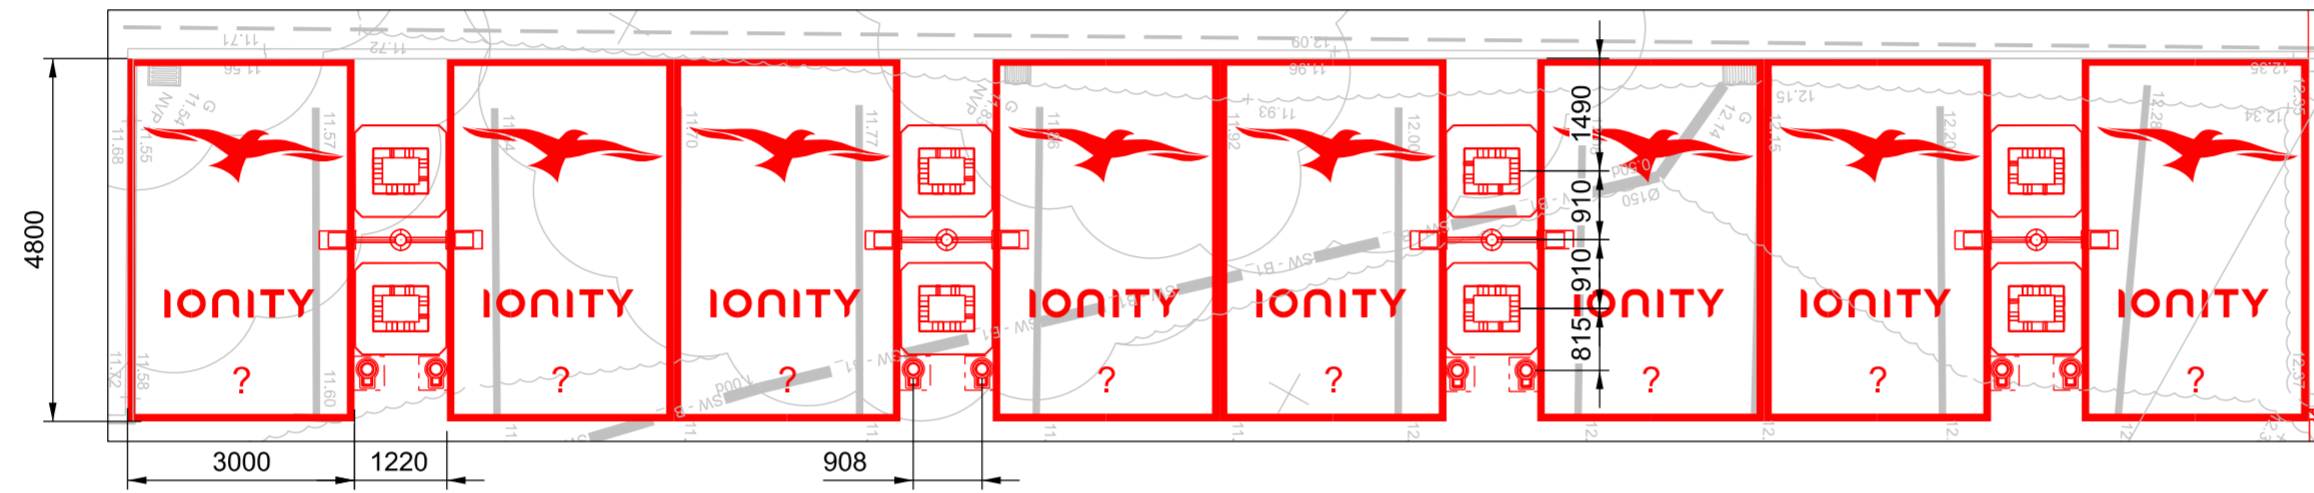

EQUIPMENT AREA
SCALE 1:50

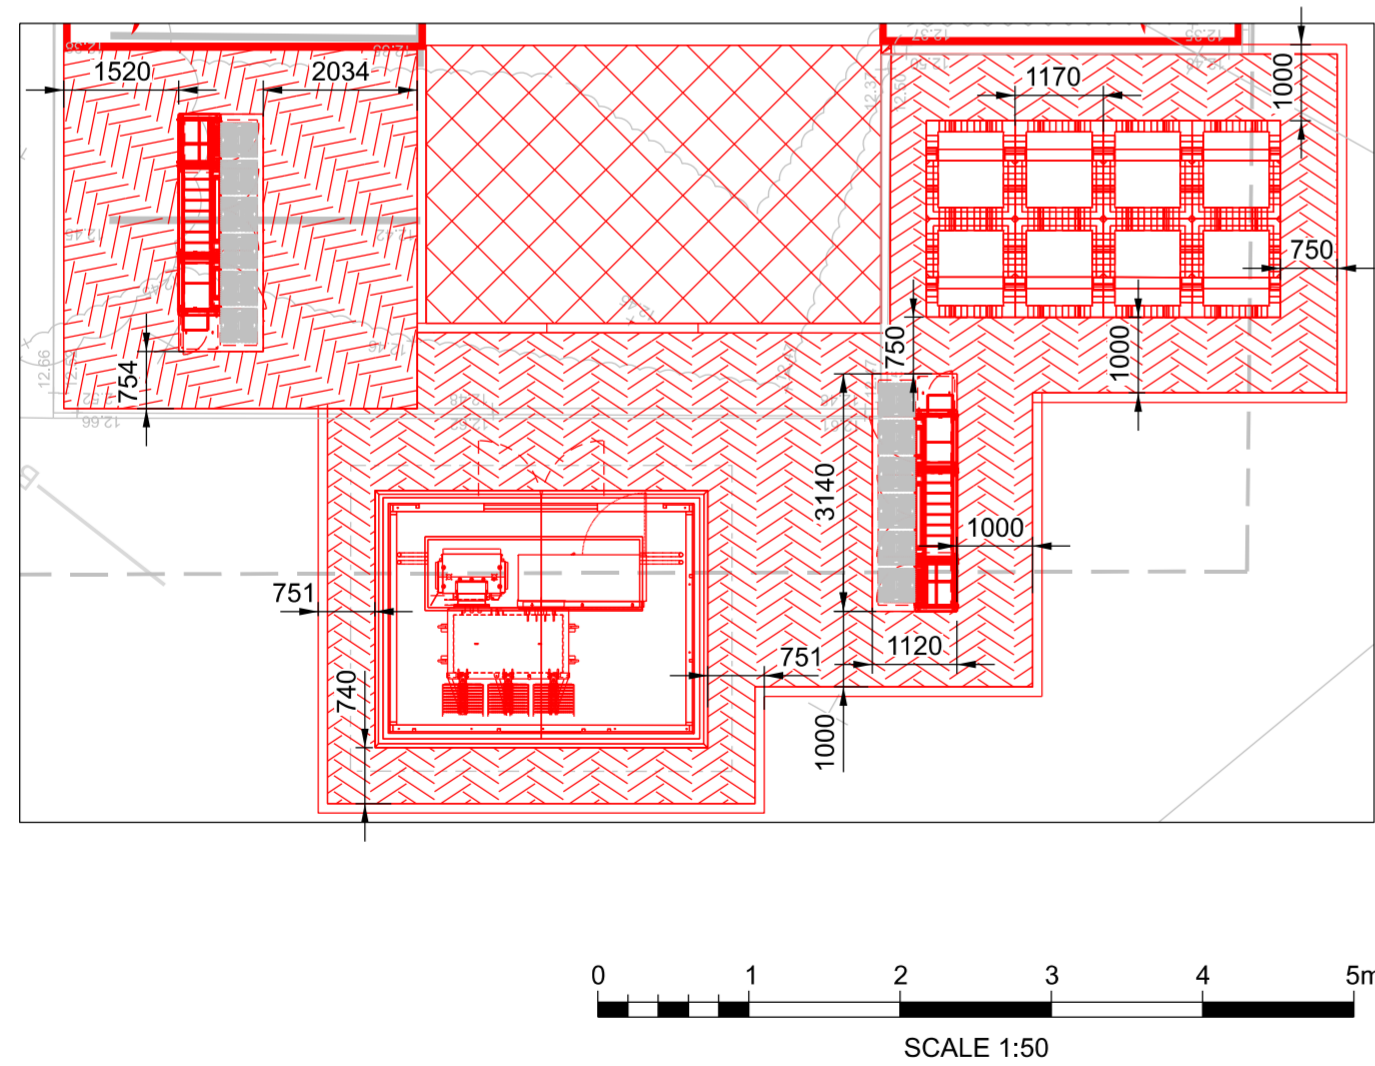

ALPITRONIC HYC 400 CHARGER PLAN
SCALE 1:50

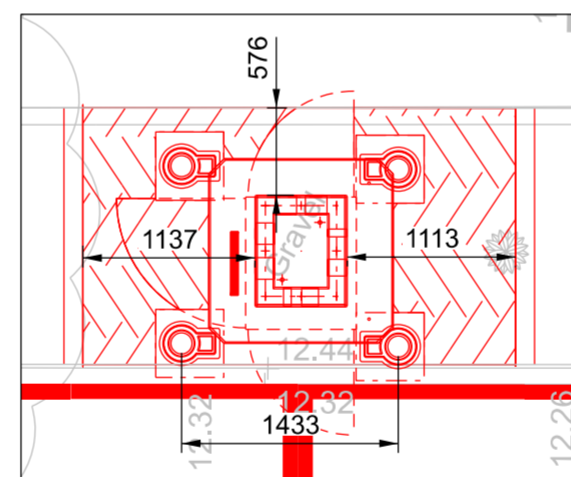

ALPITRONIC HYB 50 CHARGER PLAN
SCALE 1:50


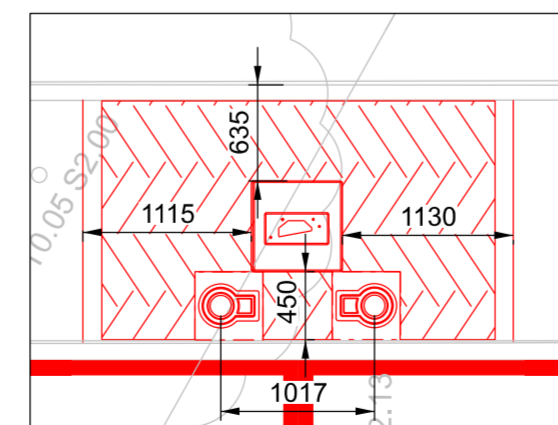


ABB CHARGER PLAN
SCALE 1:50

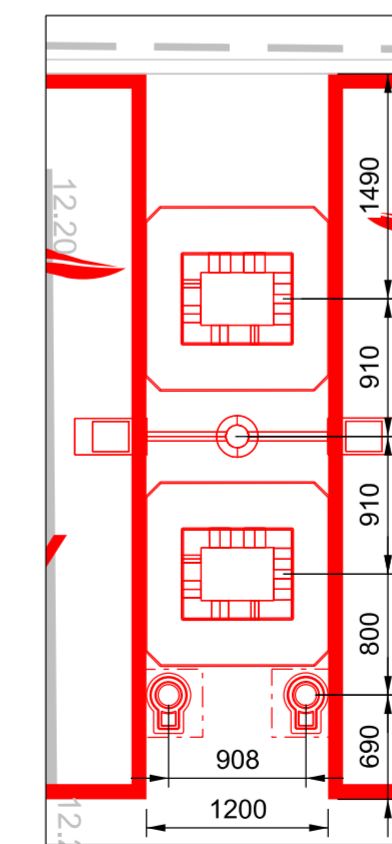

NOTES:
1. ALL DIMENSIONS ARE IN MILLIMETRES (mm) AND LEVELS ARE IN METERS (m) UNLESS STATED OTHERWISE.

COLOUR CONVENTIONS
BLACK - EXISTING OR UNCHANGED
BLUE - MODIFIED OR TO BE MOVED
GREEN - REDUNDANT OR TO BE REMOVED
RED - PROPOSED OR ADDITIONAL
PURPLE - WORKS FOR FUTURE

Rev	Date	Description of Revisions	ADI	Chk	App
P01	15/12/23	ISSUED FOR REVIEW	ADI	Chk	App

S0 - WORK IN PROGRESS



Poise Group Ltd
124 City Road
London
EC1V 2NX

Contractor(s)



Ionity GmbH
Moosacher Strasse 84,
D-80809 Munich
Germany

Project

IONITY
VILLAGE HOTEL
BLACKPOOL

Drawing Title

IONITY ELECTRIC VEHICLE CHARGING
VILLAGE HOTEL BLACKPOOL
EV BAYS AND EQUIPMENT AREA PLAN

Designed	ADITYA	Signed		Date	12/12/23
Drawn	ADITYA	Signed		Date	12/12/23
Checked	Checked	Signed		Date	Date3
Approved	Approved	Signed		Date	Date4
Scale(s)	RTD	ELR & Mileage	ELR&Mileage		
Alternative Reference				Sheet	01 of 01
Drawing Number	8312-POI-DRG-CIV-200013			Revision	P01