



SITE AREA
SCALE 1:400

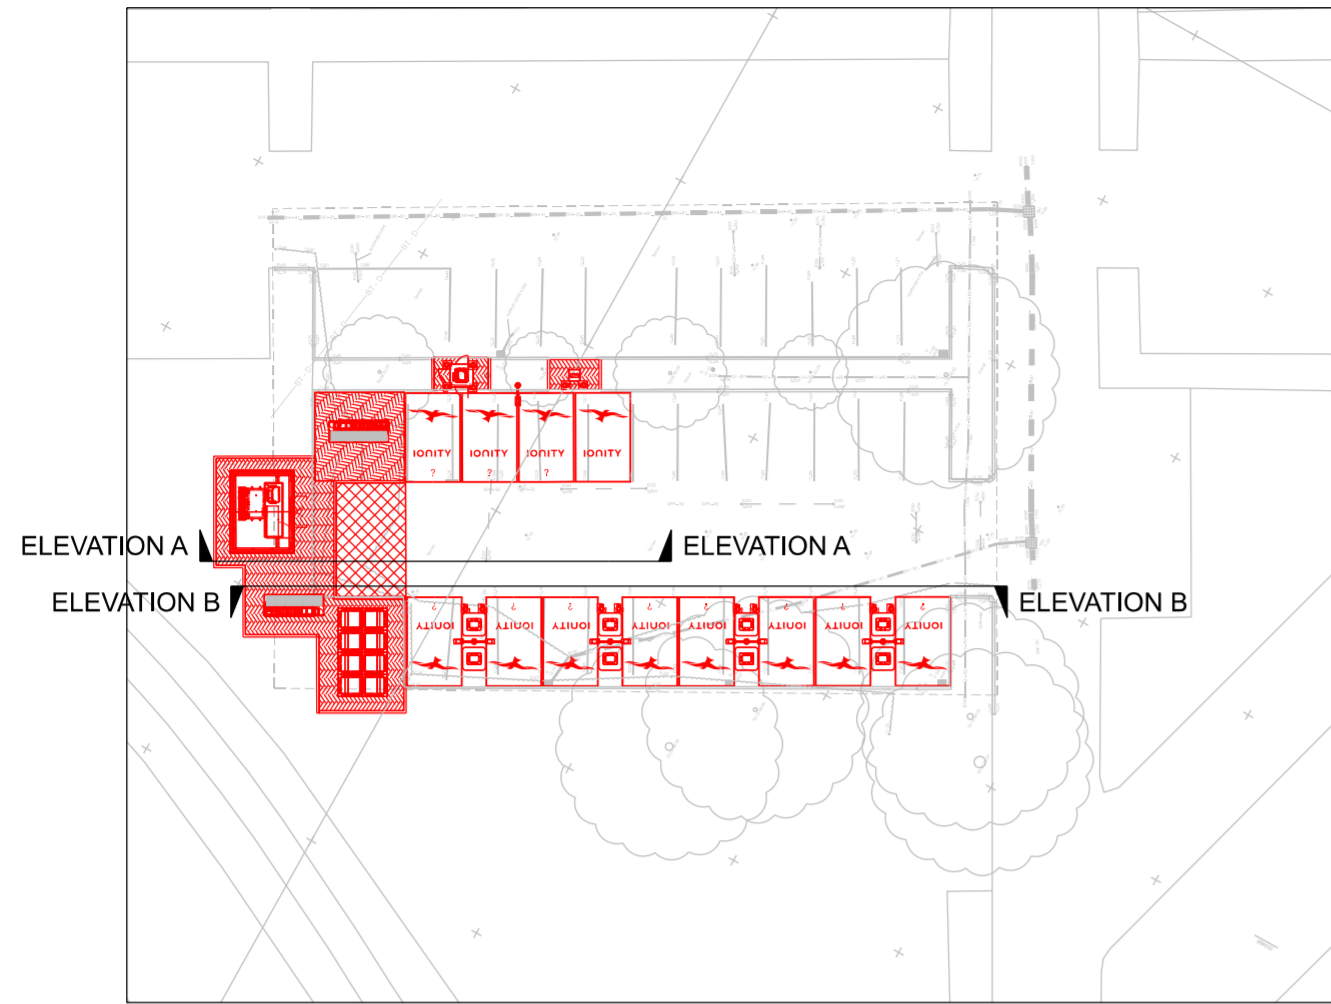


0 8 16 24 36 40m
SCALE 1:400

ELEVATION A-A
SCALE 1:100

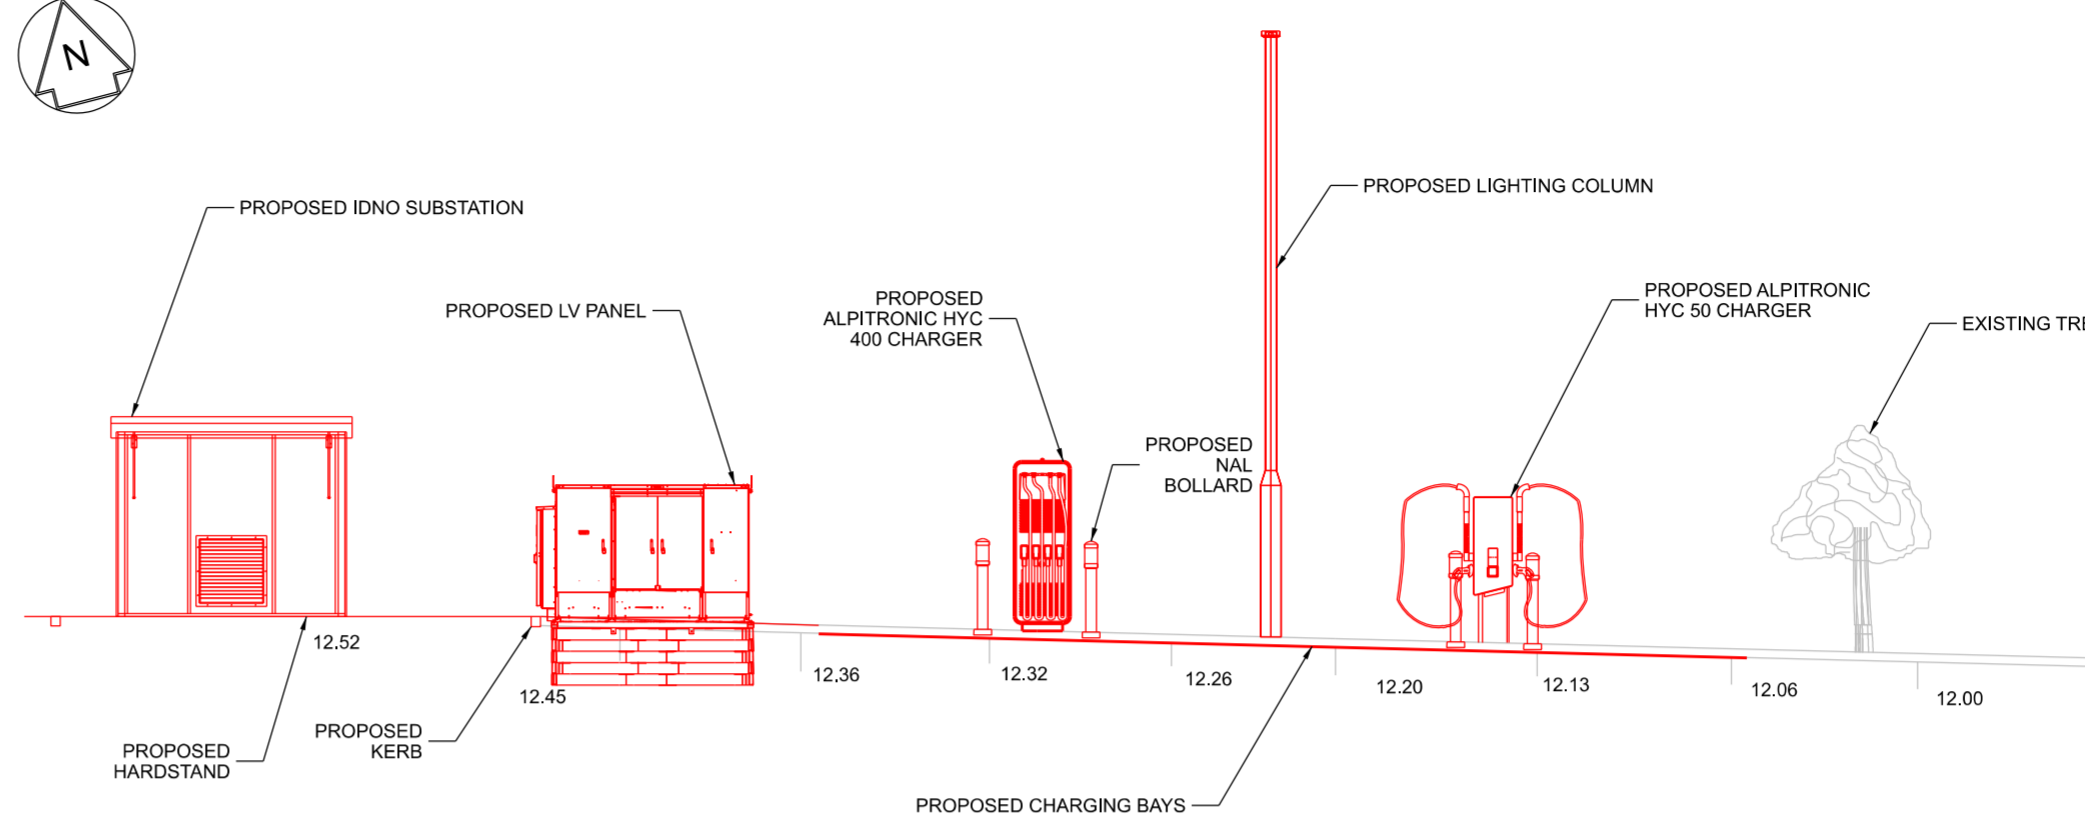

ELEVATION B-B
SCALE 1:100

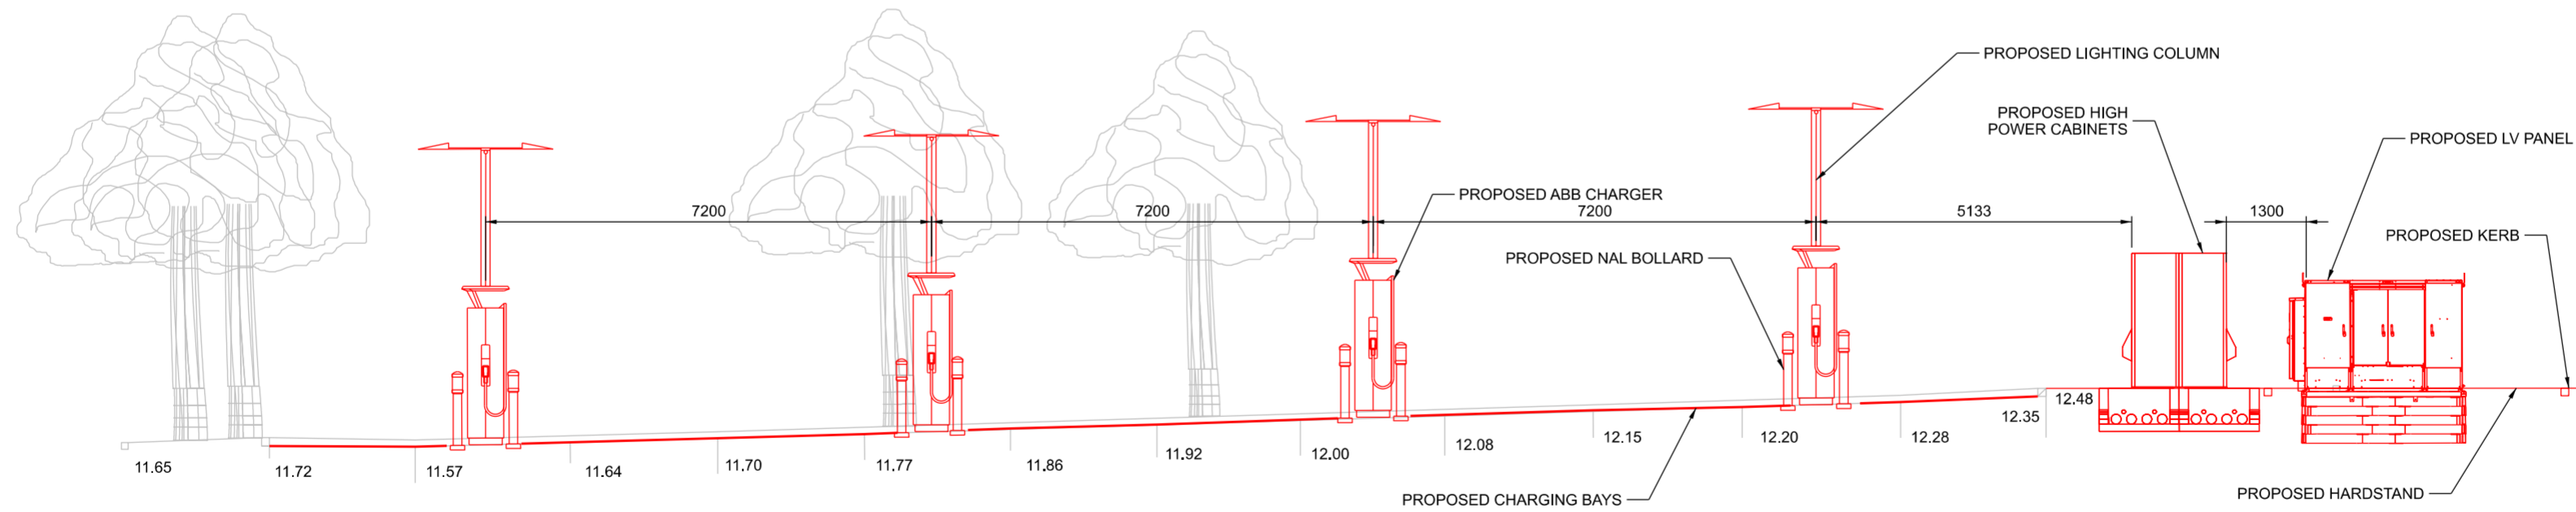

0 2 4 6 8 10m
SCALE 1:100

NOTES:
1. ALL DIMENSIONS ARE IN MILLIMETRES (mm) AND LEVELS ARE IN METERS (m) UNLESS STATED OTHERWISE.

COLOUR CONVENTIONS
 BLACK - EXISTING OR UNCHANGED
 BLUE - MODIFIED OR TO BE MOVED
 GREEN - REDUNDANT OR TO BE REMOVED
 RED - PROPOSED OR ADDITIONAL
 PURPLE - WORKS FOR FUTURE

P01	15/12/23	ISSUED FOR REVIEW	ADI	Chk	App
Rev	Date	Description of Revisions	Drawn	Chkd	Appr

Suitability S0 - WORK IN PROGRESS



Poise Group Ltd
124 City Road
London
EC1V 2NX

Contractor(s)



Ionity GmbH
Moosacher Strasse 84,
D-80809 Munich
Germany

Project

IONITY
VILLAGE HOTEL
BLACKPOOL

Drawing Title

IONITY ELECTRIC VEHICLE CHARGING
VILLAGE HOTEL BLACKPOOL
PROPOSED ELEVATIONS LAYOUT

Designed	ADITYA	Signed		Date	14/12/23
Drawn	ADITYA	Signed		Date	14/12/23
Checked	Checked	Signed		Date	Date3
Approved	Approved	Signed		Date	Date4
Scale(s)	RTD	ELR & Mileage	ELR&Mileage		
Alternative Reference				Sheet	01 of 01
Drawing Number	8312-POI-DRG-CIV-500014			Revision	P01