
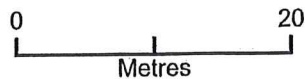


Sunnyside, Hookagate, Shrewsbury, SY5 8BE

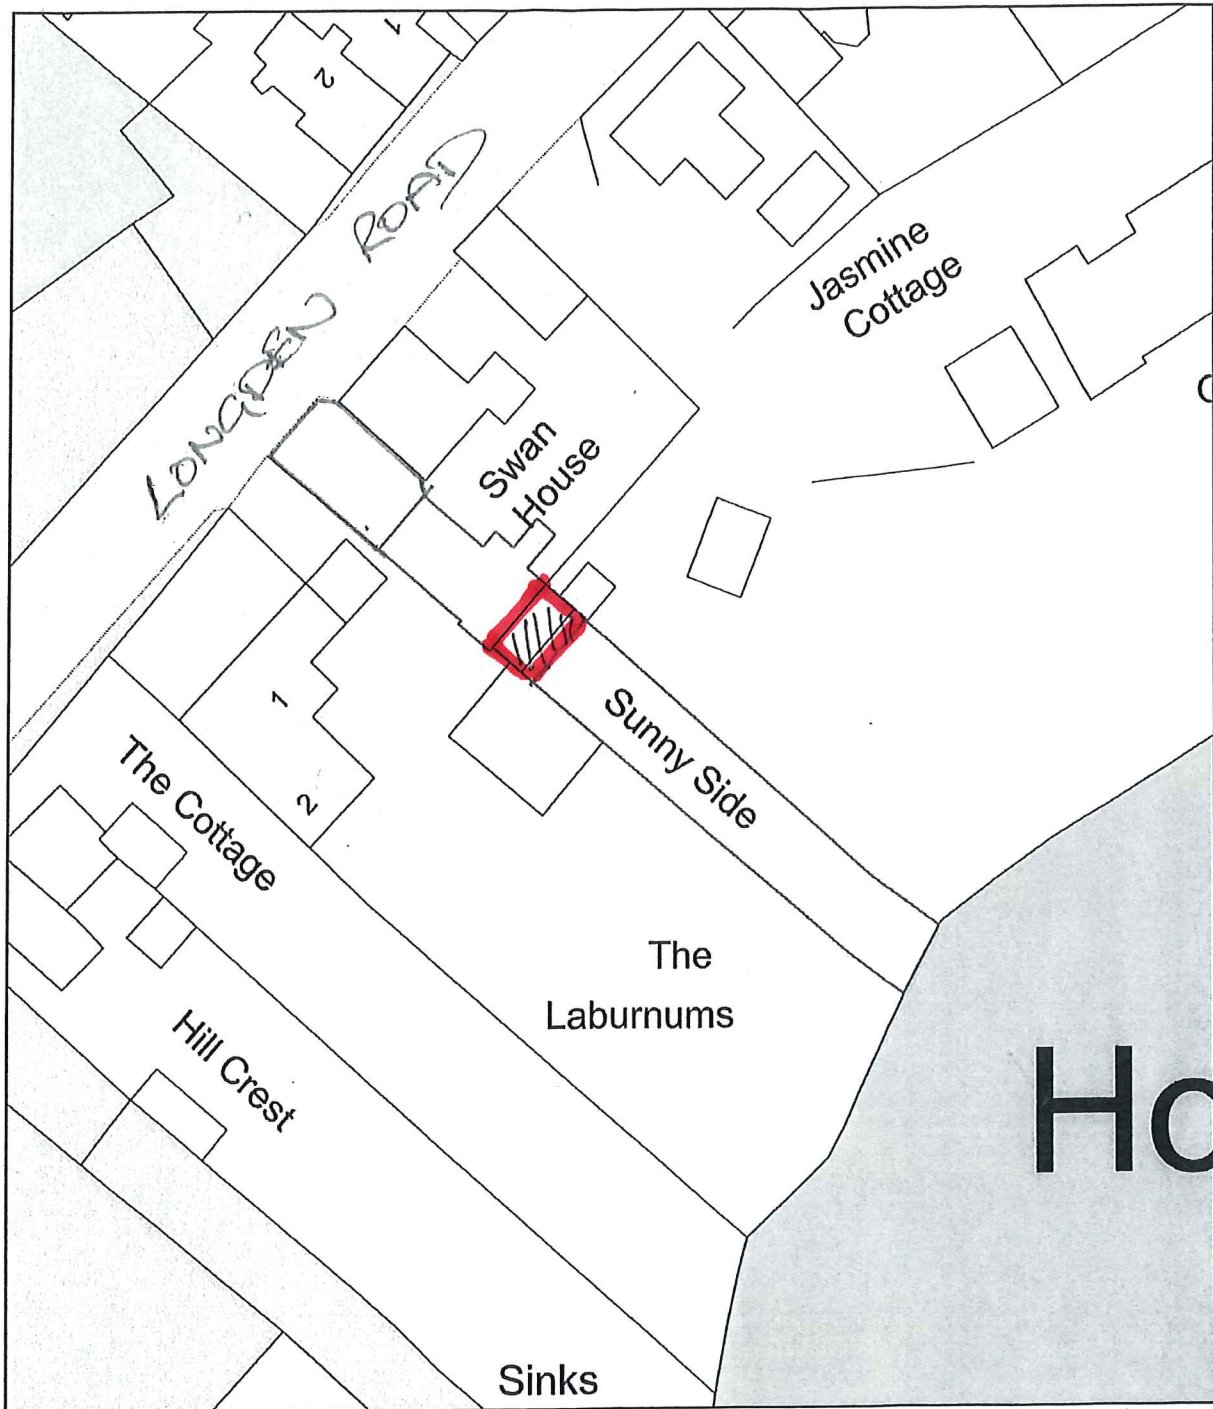

Plan Produced for: Private Sector Housing
Date Produced: 03 Jan 2024
Plan Reference Number: TQRQM24003093854503
Scale: 1:500 @ A4