



© Crown Copyright and database rights 2022 OS Licence no. 100019311

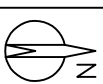

307600m

307500m

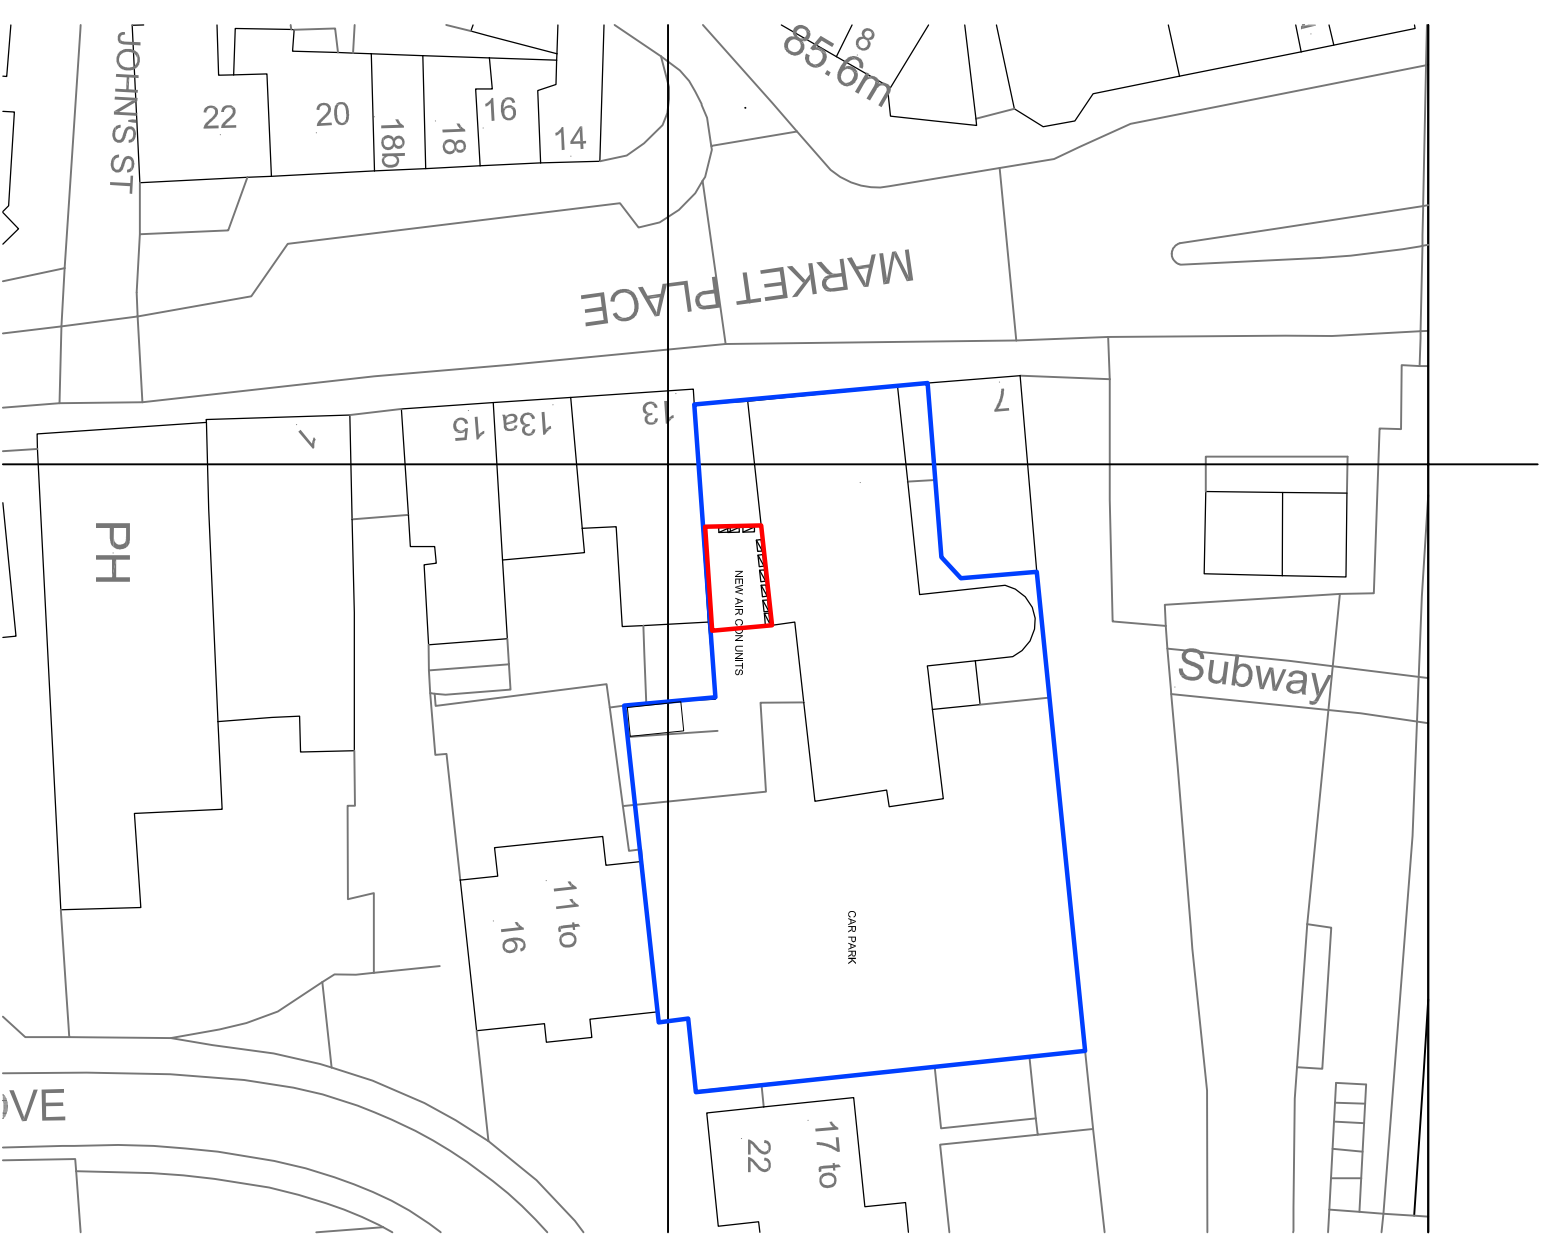

Rev.	Date	Description	Drawn	Checked	Client	Status
			PS	JT	Dr M Wozniak	B of O <input type="radio"/>
					Odfellows, 11 Market Place, Shifnal, Shropshire, TF11 9AU	Tender <input type="radio"/>
					Location & Block Plan	Construction <input type="radio"/>
						As Built <input type="radio"/>
Date	Job No.	Dwg No.	Rev.	Project		
Dec.23	22131	300		Location & Block Plan		
<p>Thorne ARCHITECTURE The Creative Industries Centre, Wolverhampton Science Park, Galster Drive, Wolverhampton, WV10 9TG, Tel. 01902 717782 Fax. 01902 717783 Email - studio@thornearchitecture.co.uk</p>						

The copyright of this drawing and all the works described hereon is owned by Thorne Architecture Limited. Work to figured dimensions only. If in doubt, ask!!!