



PLANNING

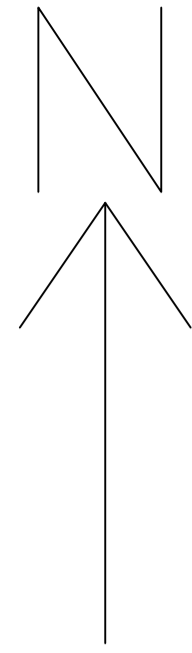

Proposal

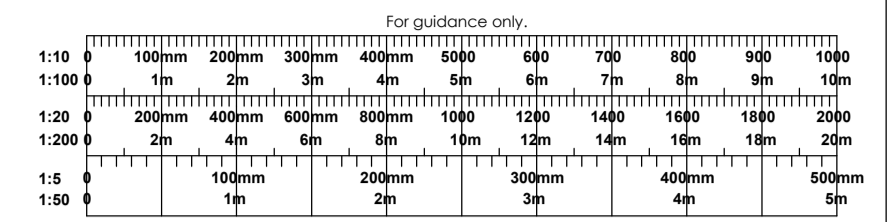

Site Boundry



1 Location Plan
Scale: 1:1250



1 Block Plan
Scale: 1:200

Rev.	Date	Description	Drawn	Check

Client: Sarah Morgan		Johnson House Station Lane Bridgnorth Shropshire WV16 5DP T: 01746 788191 F: 01746 789515	
Project: 45 Victoria Road		Scale: Varies@A1	
Drawing Title: Location/Block Plans		This drawing represents a design intent and/or concept only. The recipient agrees to protect the contents from distribution and dissemination, except as required for the specific purpose as named on the drawing. Use of this drawing is granted to the client for the specified named project only, and should not be used for any other purpose. Use of this drawing for any purpose other than that for which it was prepared or provided is without the written consent of Johnson Design Partnership Ltd.	
Drawing No. 0001	Project No. 683	Drawn by: WE	Check by: MS

