


SW

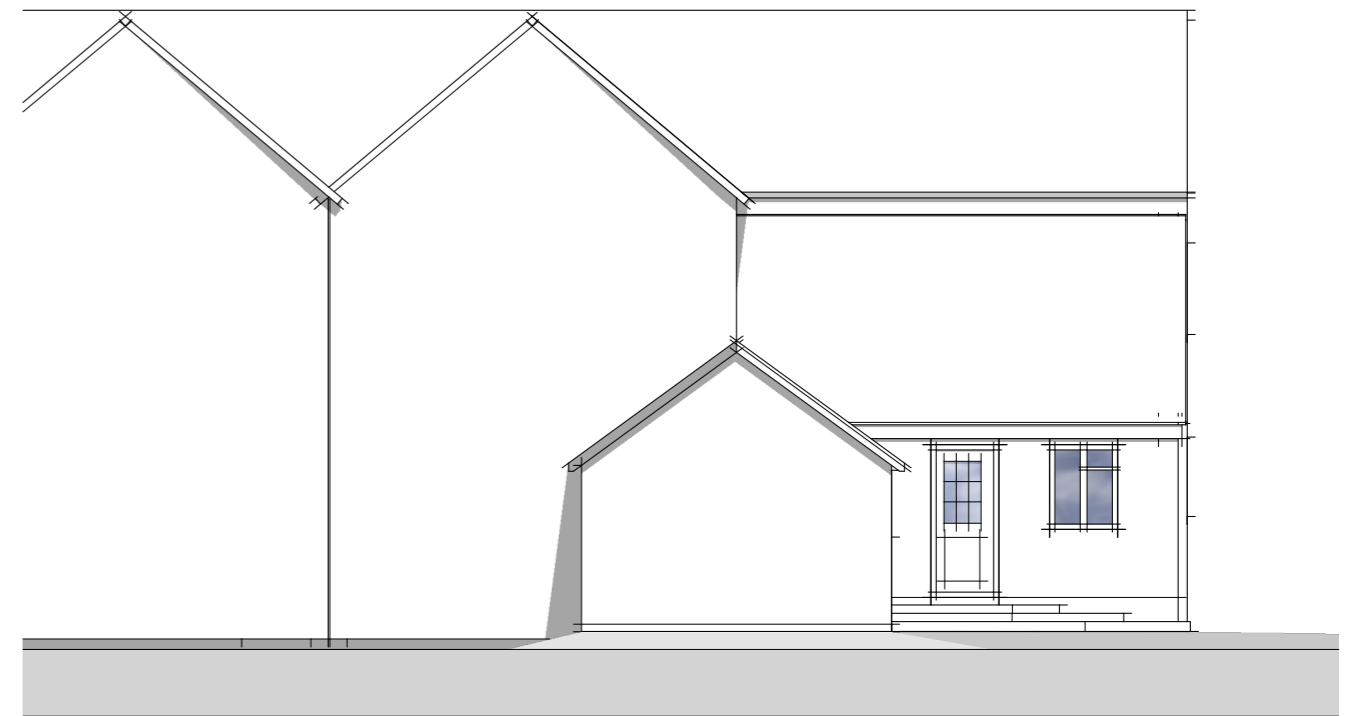

NW

Existing Elevations

Scale 1:100 @ A3
1:50 @ A1

Existing Finishes

Roof:
Small clay tiles

Walls: Painted render

Joinery: DG mixed

1 A	DRAWN BY KP Scales: As Shown	PROJECT NO. 23/1221	20th Dec. 2023 RE-ISSUE	CLIENT Mr & Mrs Curzon Lower Dinchope Farm Craven Arms SY7 9JH	Keith Pearce BSc. AssocRICS Architectural and Surveying Services Tel. 01584831201/07966539444
	DESCRIPTION <i>Existing Elevations</i>	PROJECT Entrance Porch			

