


SW

*Proposed Elevations*

NW

3D View

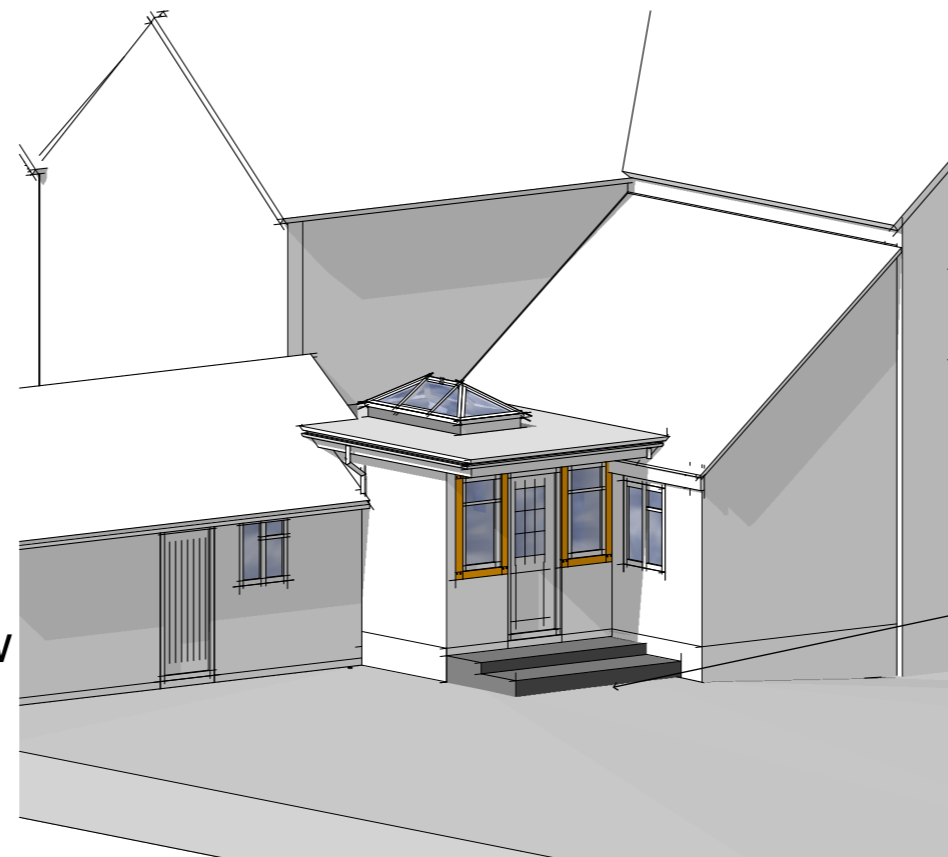

• From new steps approx. 200mm rise 620mm go

Scale 1:100 @ A3  
1:50 @ A1

*Proposed Finishes*  
Roof: Single membrane  
Walls: Painted render  
Joinery: Hardwood DG

2

A

DRAWN BY KP  
Scales: As Shown  
DESCRIPTION  
*Proposed Elevations*

PROJECT NO.  
23/1221  
PROJECT  
Entrance Porch

20th Dec. 2023  
RE-ISSUE

CLIENT  
Mr & Mrs Curzon  
Lower Dinchope Farm  
Craven Arms  
SY7 9JH

Keith Pearce BSc. AssocRICS  
Architectural and Surveying Services  
Tel. 01584831201/07966539444

