




SURVEY INFORMATION PROVIDED BY OTHERS

- 1 Do not scale off this drawing.
- 2 Any discrepancies to be referred to the Architect.
- 3 This drawing is to be read in conjunction with all relevant specifications and other drawings issued by the Architect, and other specialists.
- 4 This drawing is copyright and is not to be reproduced without RRA permission.
- 5 IF IN DOUBT, ASK.

KEY

-  EXISTING WALLS
-  EXISTING FABRIC - REMOVED
-  PROPOSED WALLS

PLANNING ISSUE

SURVEY INFORMATION PROVIDED BY OTHERS. DO NOT RELY ON DIMENSIONS. ALL DIMENSIONS ARE TO BE CHECKED ONSITE PRIOR TO COMMENCEMENT.

CLIENT SUPPLIED SURVEY INFORMATION. ALL DIMENSIONS TO BE CHECKED PRIOR TO COMMENCEMENT AND ANY ANOMALIES TO BE NOTIFIED.

THE CLIENTS ATTENTION IS DRAWN TO THE CDM REGULATIONS AND PARTY WALL ACT.

APPROPRIATE ASBESTOS SURVEYS MUST BE UNDERTAKEN PRIOR TO COMMENCEMENT

THE CONTRACTOR IS TO PROVIDE TO THE CLIENT A HEALTH AND SAFETY PLAN FOR THE WORKS

STRUCTURAL INFORMATION INDICATIVE ONLY SHOWN FOR CO-ORDINATION PURPOSES

PLEASE REFER TO STRUCTURAL ENGINEERS SPECIFICATION

PLEASE NOTE NO MANHOLES WERE LIFTED THROUGH SURVEYING THE PROPERTY.

CONTRACTOR IS REQUIRED TO INSPECT DRAINAGE SYSTEM TO CHECK THEY WORK PRIOR TO COMMENCEMENT

| Revision | Description | Date | Check | Rev |
|----------|-------------|------|-------|-----|
| | | | | |



RRA Architects Ltd

16 Royal Crescent
Cheltenham
Gloucestershire, GL50 2DA

T 01242 269374
E enquiries@rraarchitects.com

www.rraarchitects.com

London **T** 0203 130 0398 Hereford **T** 01432 278 707

Ludlow **T** 01584 519 747 Gloucestershire **T** 01242 269374

Client :

Toni Kola

Project :

11 Brook Street, Belle Vue, Shrewsbury
SY3 7QR

Drawing Title :



Existing Plans

| Status | Date | Drawn By |
|--------------|----------|----------|
| SKETCH | DEC 2023 | SG |
| Drawing No. | Revision | Scale |
| 4646 P(1) 01 | | 1:50 |




EXISTING GROUND FLOOR

1.50 @ A1

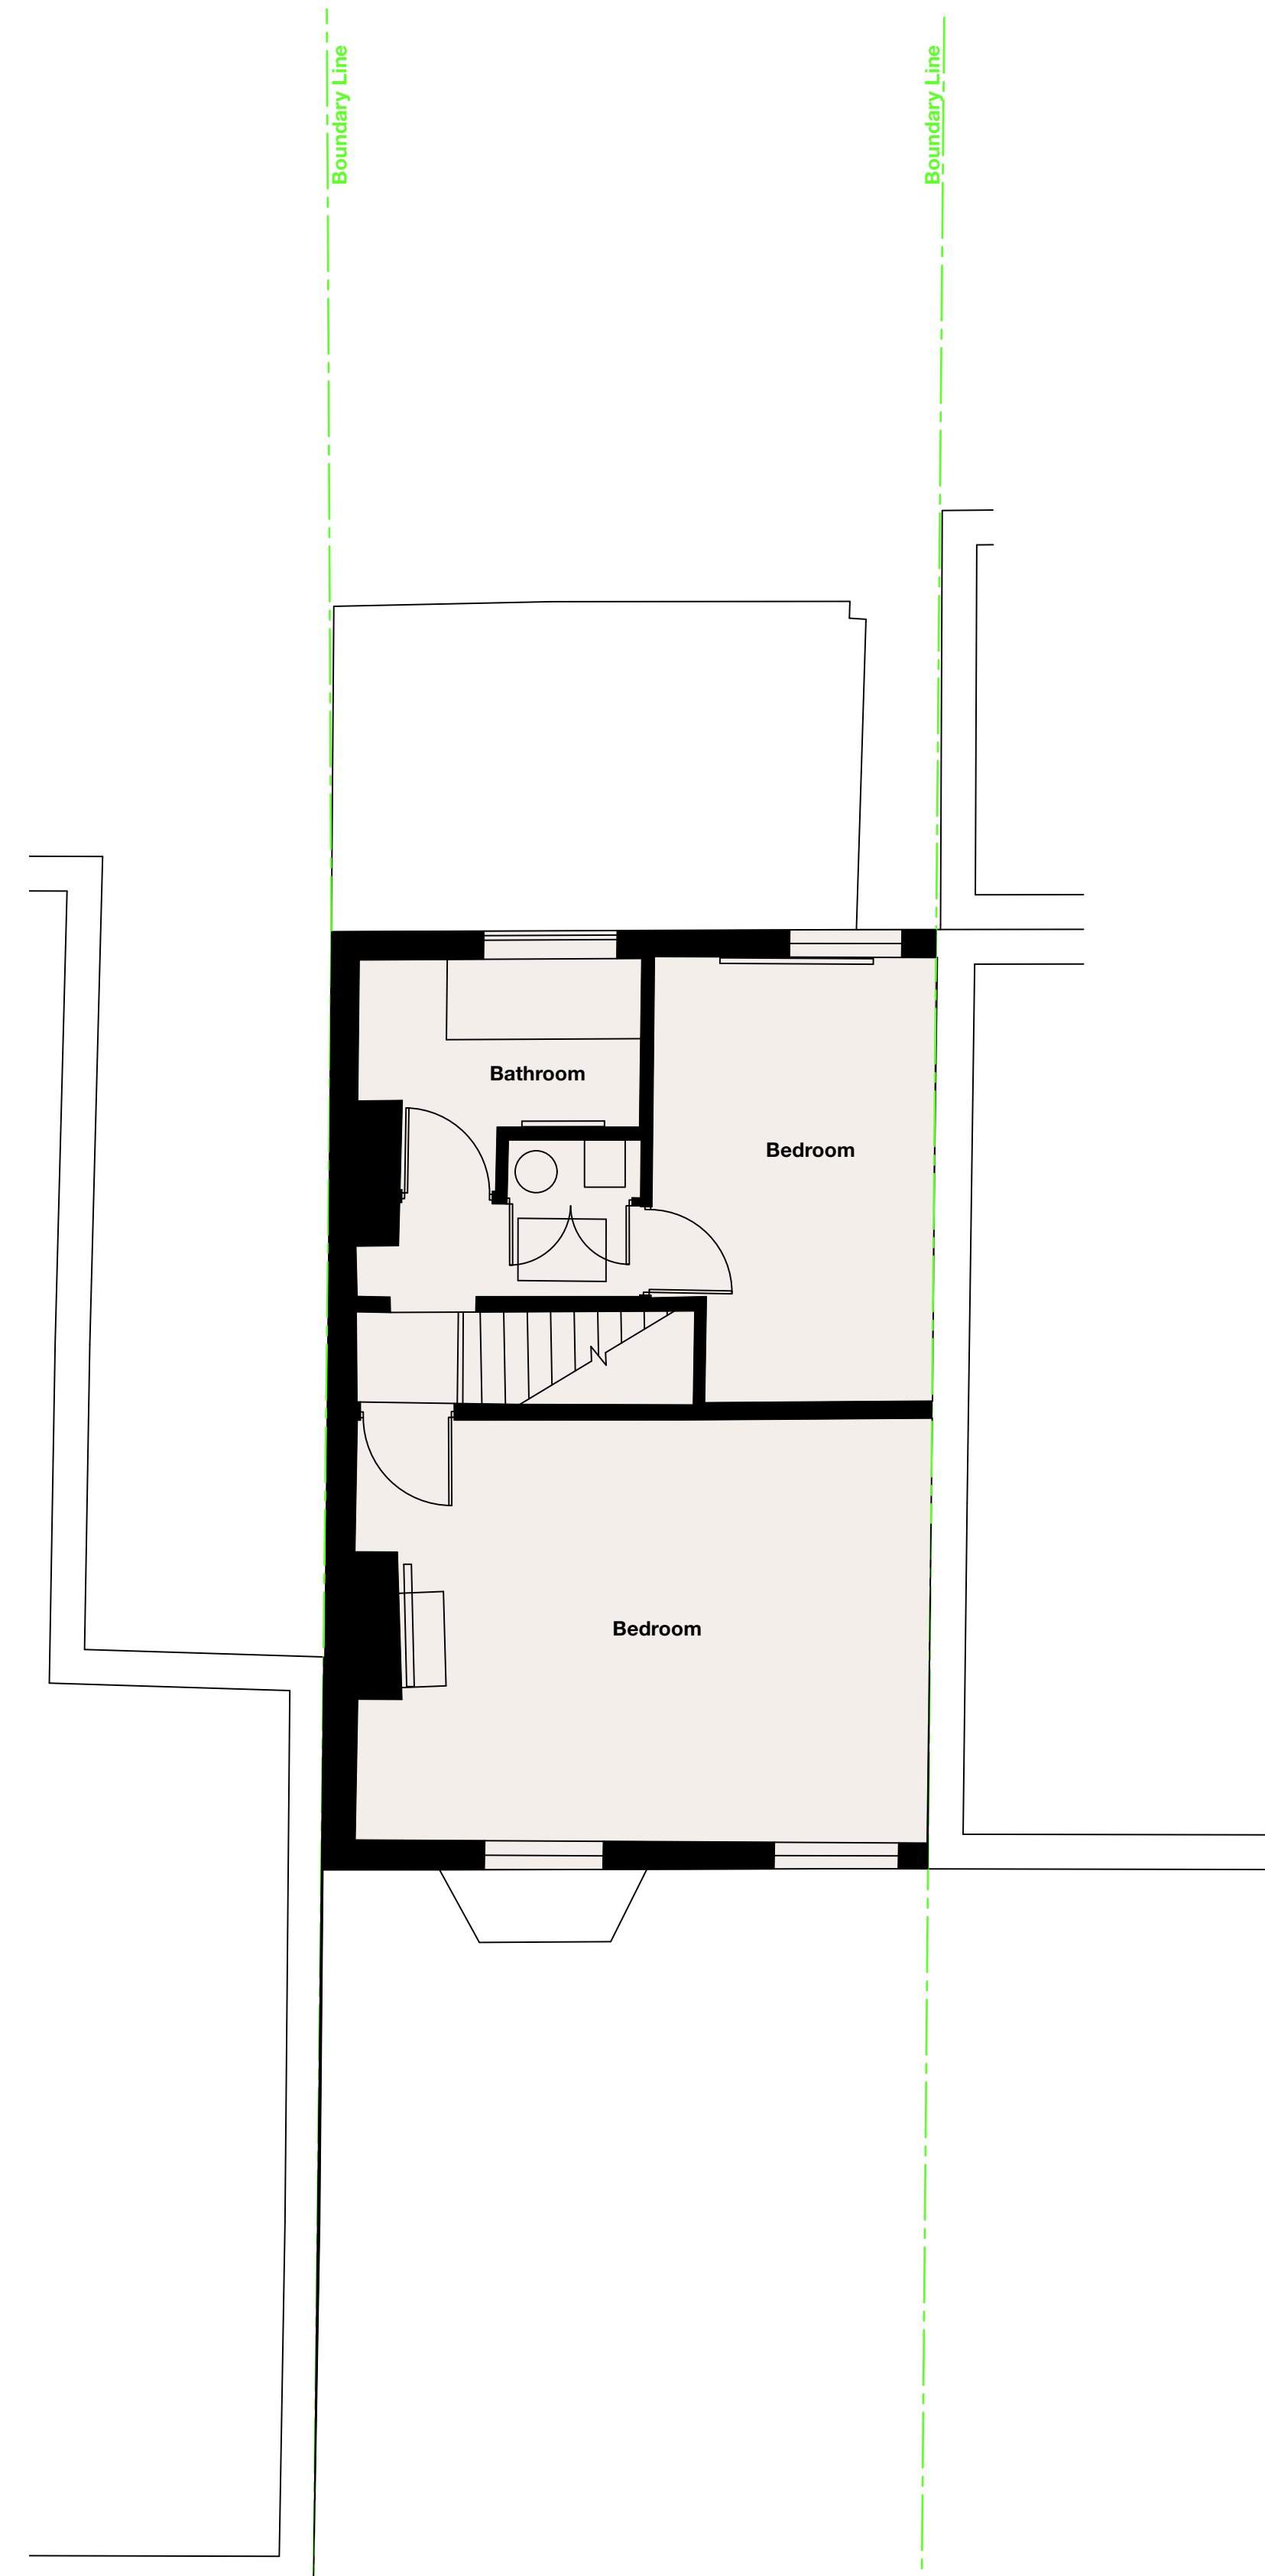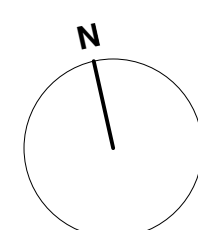

EXISTING FIRST FLOOR

1.50 @ A1

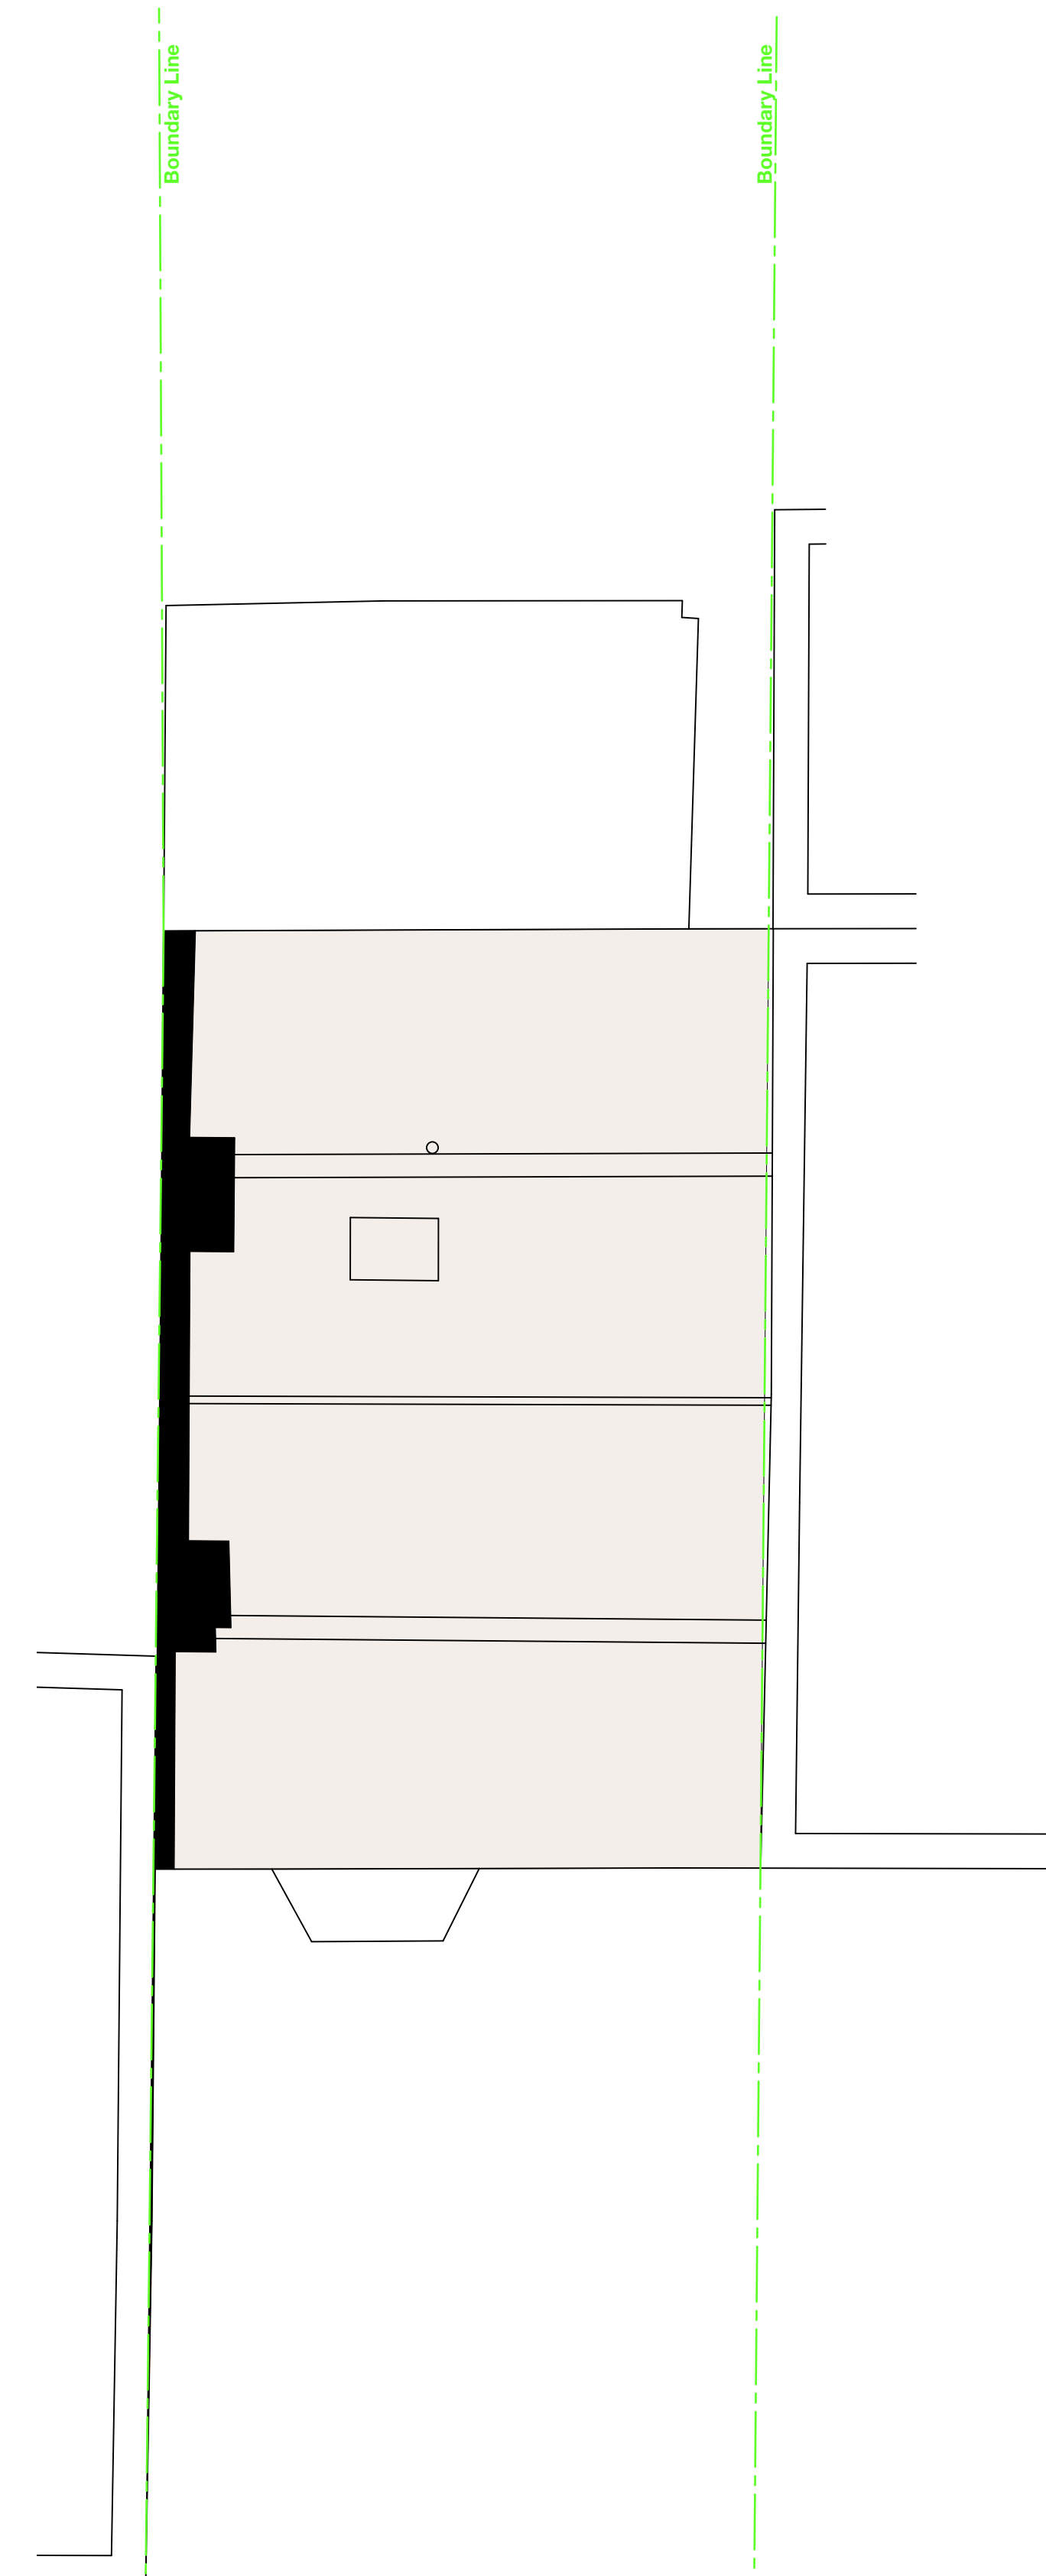

EXISTING ATTIC FLOOR

1.50 @ A1

