


Ordnance Survey, (c) Crown Copyright 2023. All rights reserved. Licence number 100022432

LOCATION PLAN  
SCALE 1:1250

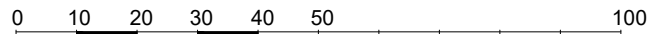

SCALE 1:1250 IN METRES

PHD DRAWN	DRAWN REVISION	24/5/23 DATE	VER
 <b>ALLISON PIKE</b> ARCHITECTS & DESIGNERS			
7 Buxton Road West, Disley, Stockport, Cheshire, SK12 2AE. Website: www.allisonpike.com   Telephone: 01663 763000 Facsimile: 01663 766772   Email: studio@allisonpike.com			
<small>© Allison Pike Partnership Limited.</small>			
<b>PROJECT</b> ROBINSONS BREWRY, YE OLDE BOOTLE INN, OSWESTRY			
<b>TITLE</b> SITE LOCATION PLAN			
<b>SCALE</b> 1:1250 @ A4			
<b>JOB No</b> FRB23	<b>DRAWING No</b> AP5	<b>REV</b>	