

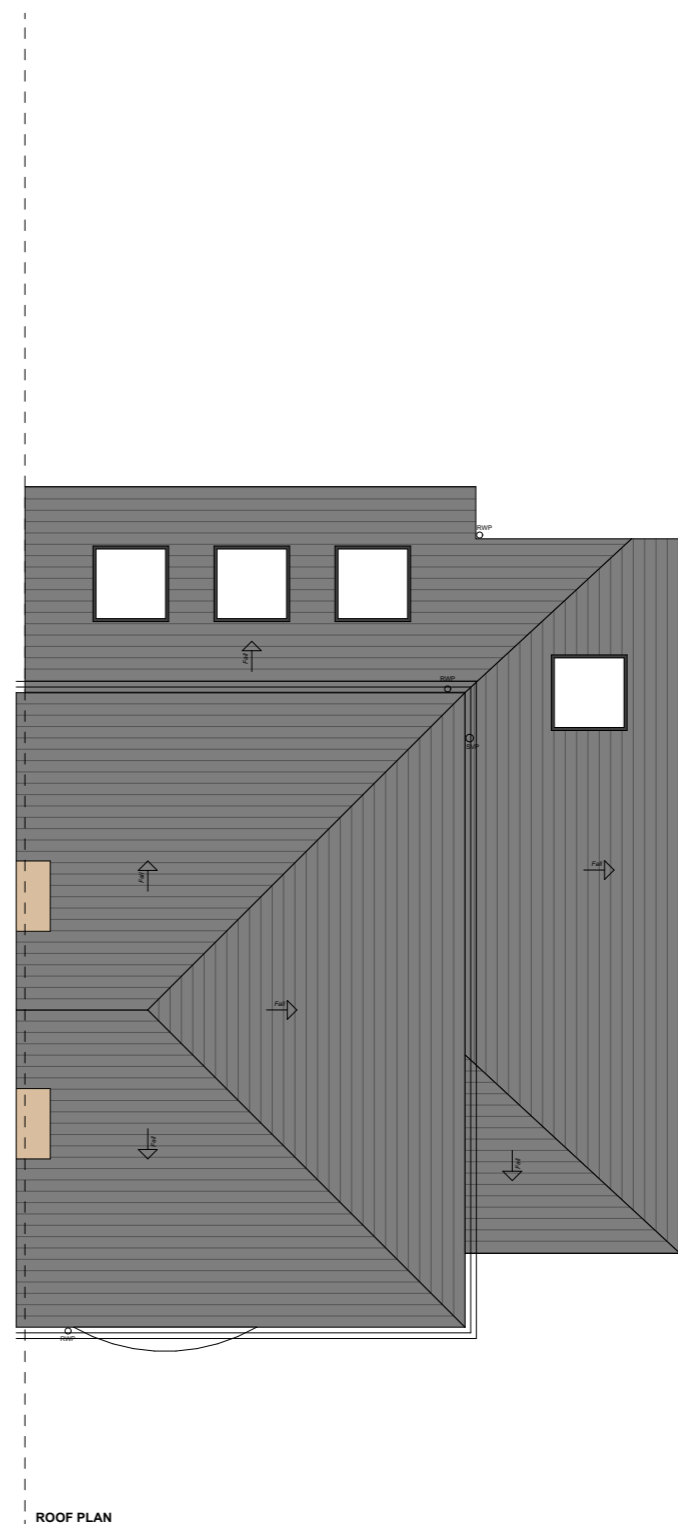


Scale Bar | 1:100 (metres)

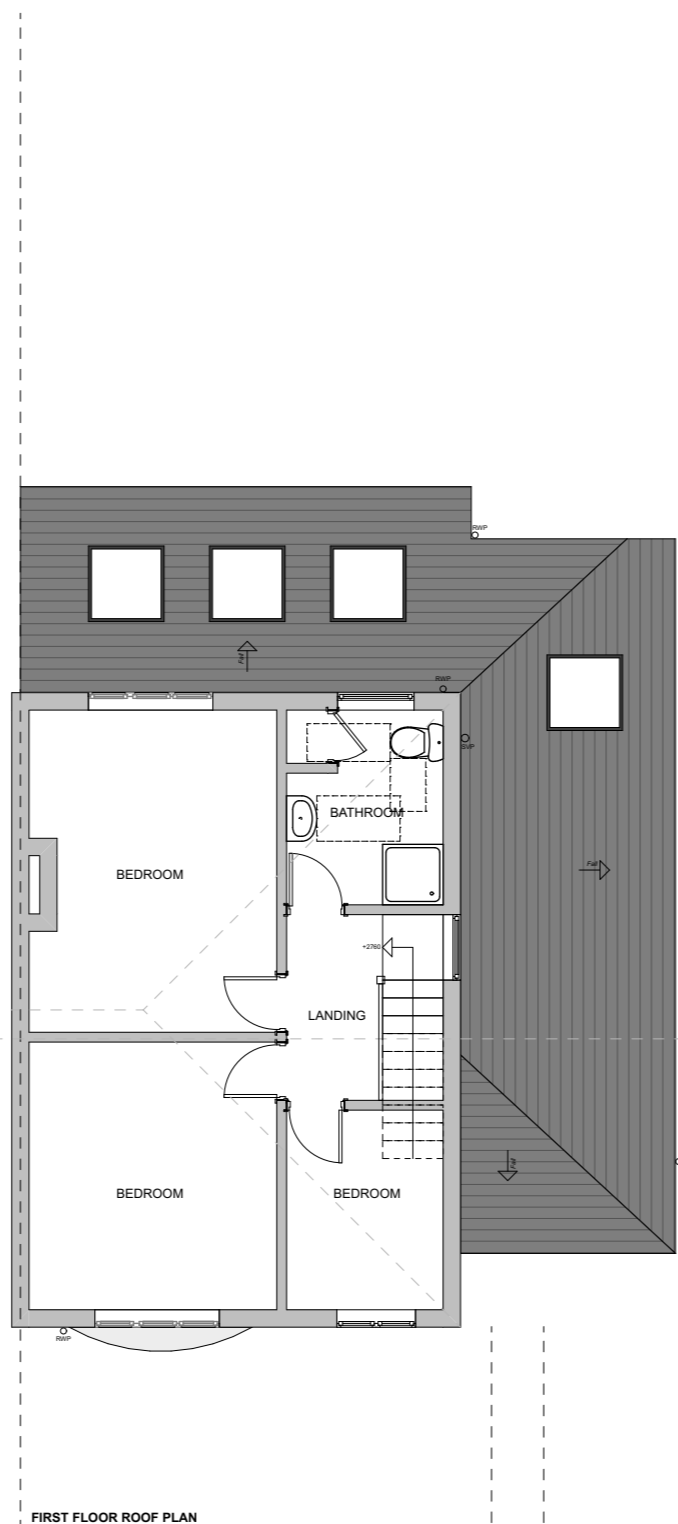

Rev	Date	Description	By
P3	11.01.2024	Landscaping amends for planning.	JP
P2	10.01.2024	Revised drafts for planning.	JP
P1	05.01.2024	Drafts for planning.	JP

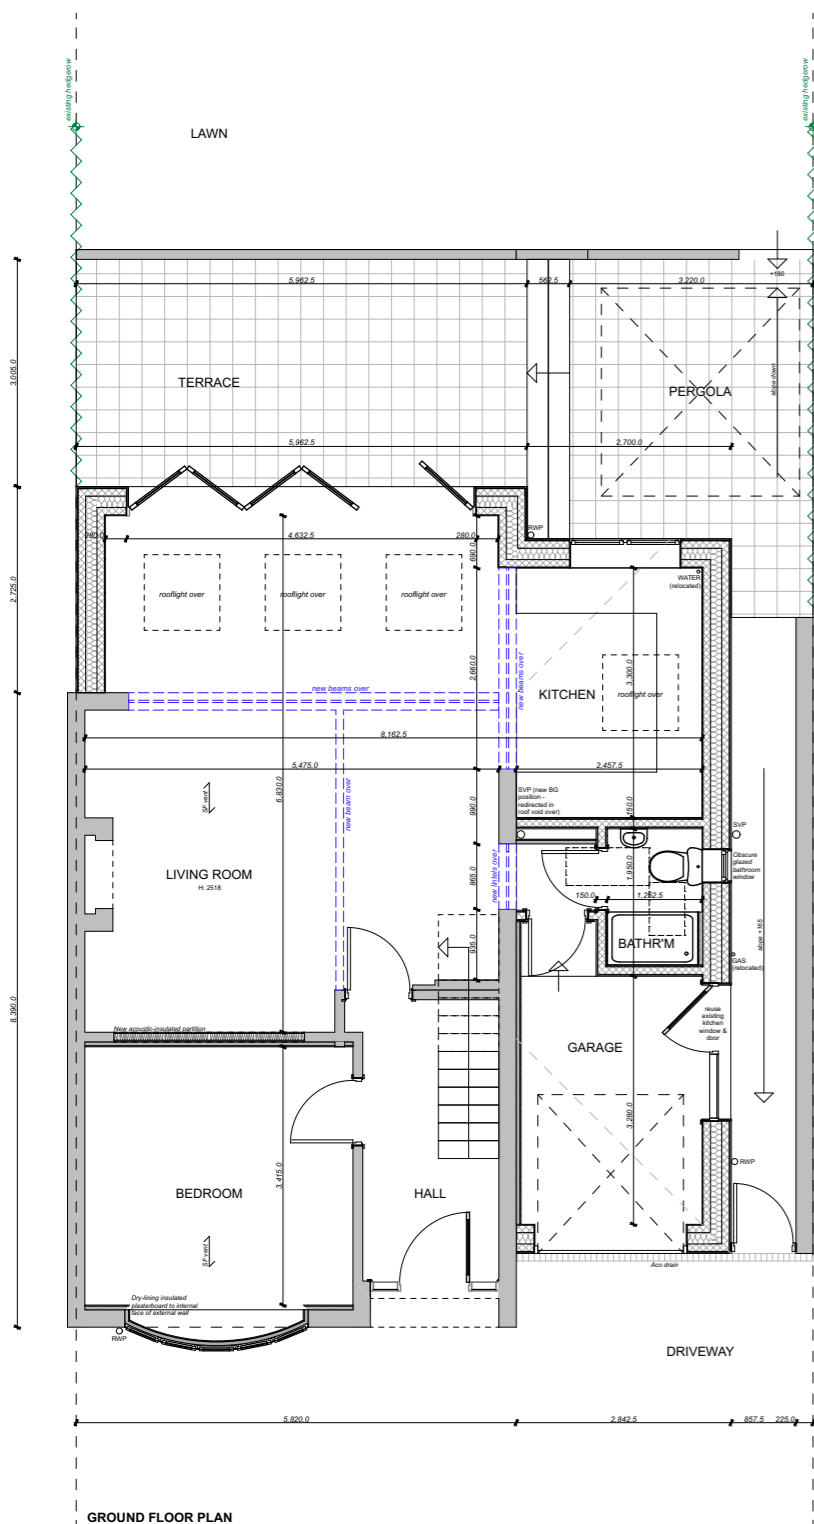

5 Bingham Enterprise Centre, Mercia Court,
Bingham, Nottinghamshire, NG13 8QX
01949 21100 | hello@akind-a.com | www.akind-a.com

JOB TITLE
Proposed Extension
80 Sandford Rd, Mapperley, NG3 6AH

DWG TITLE
Proposed Plans

JOB REF-SERIES-DWG NO. REVISION
23077-20-001_P3

STATUS
Planning

PROJECT NUMBER 23-077		SCALE 1:5, 1:200, 1:100	A3
DRAWN JP	CHECKED JP		

This document and its design content is copyright of Anotherkind Architects Ltd ©. It shall be read in conjunction with all other associated project information including models, specifications, schedules and related consultants documents. Do not scale from documents. All dimensions to be checked on site. Immediately report any discrepancies, errors or omissions on this document to the Originator, document to be used only for status noted. If in doubt ASK.